


ARCHITECT:
REED & CO. ARCHITECTURE
 46 CUMBERLAND AVE
 PORTLAND, ME 04101
 207 871 5676

INTERIOR DESIGNER:
COLE DESIGN
 PO BOX 361
 KITTERY, ME 03904
 207 653 0083

STRUCTURAL ENGINEER:
SHELLEY ENGINEERING
 PO BOX 1030
 GRAY, ME 04039
 207 657 8031

MECHANICAL ENGINEER:
HOLBROOK ENGINEERING
 52 HEATH RD
 SACO, ME 04072
 207 283 9127

ELECTRICAL ENGINEER:
BARTLETT DESIGN
 942 WASHINGTON STREET
 BATH, MAINE 04530
 207 443 5447

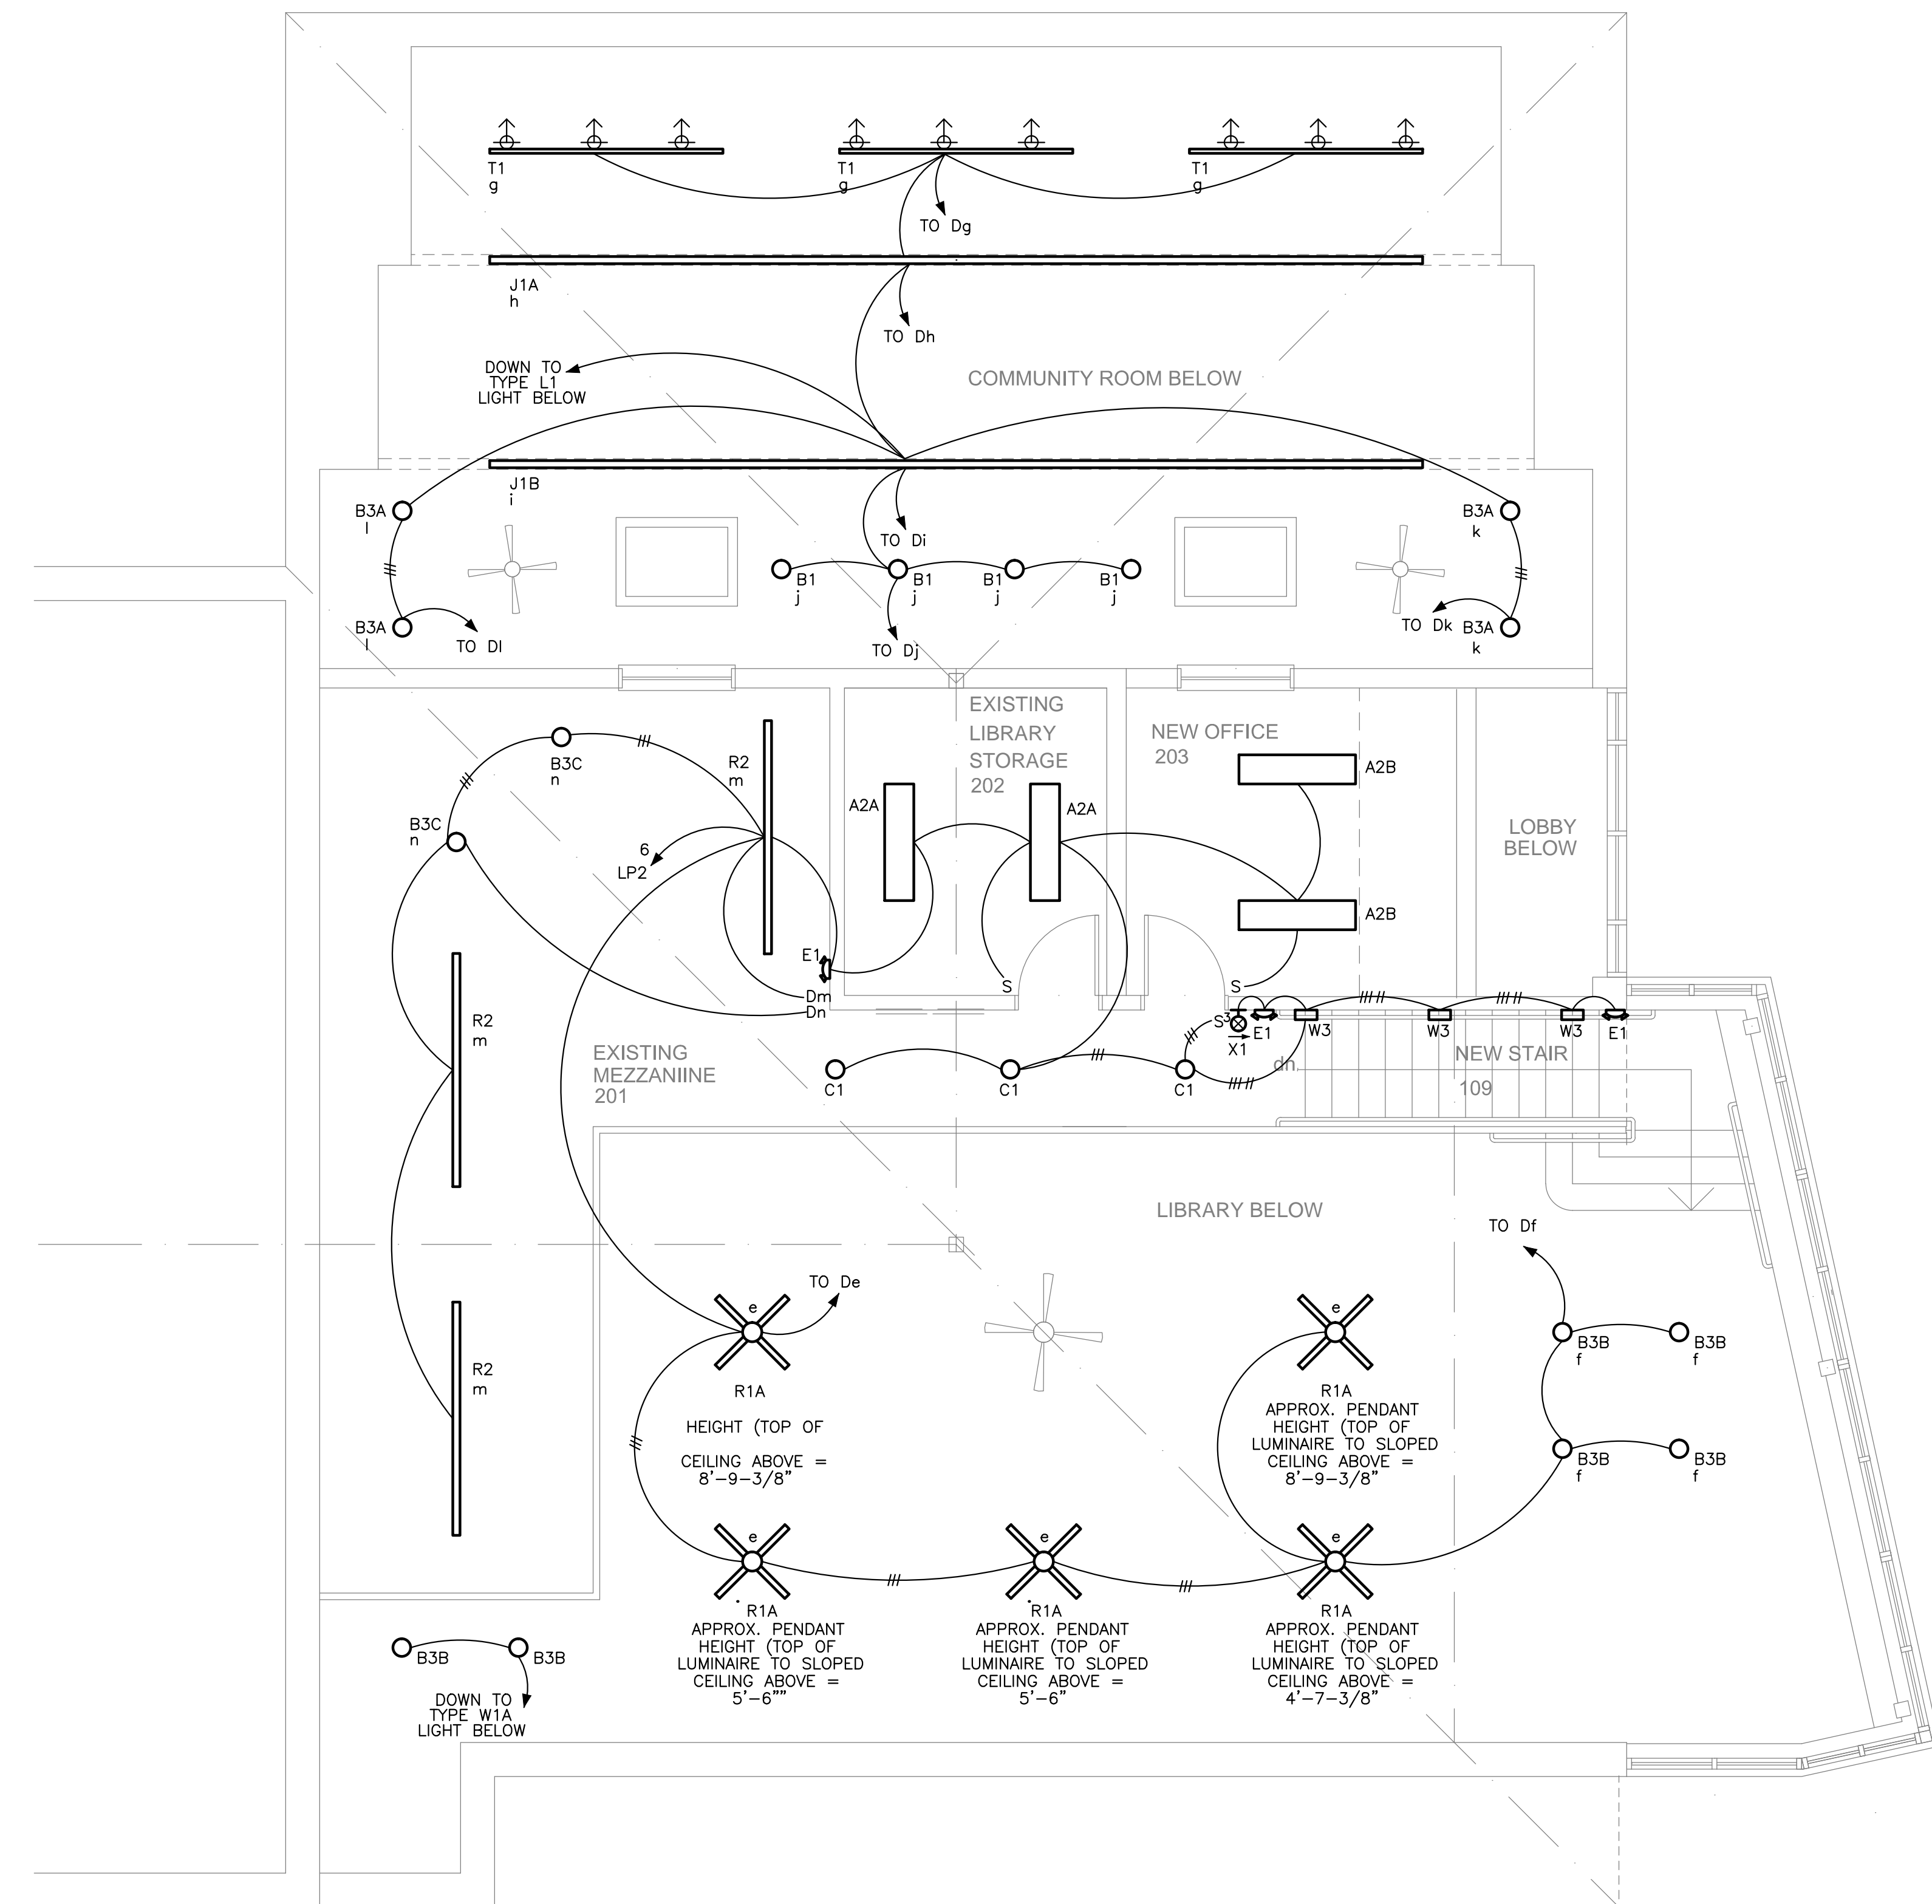

TYPE R1A LUMINAIRES:
 11'-0" ABOVE FLOOR
 TO TOP OF LUMINAIRE

TYPE R1B LUMINAIRES:
 9'-0" ABOVE FLOOR
 TO TOP OF LUMINAIRE

PROPOSED IMPROVEMENTS

PEAKS ISLAND COMMUNITY CENTER & LIBRARY

Title:
MEZZANINE LIGHTING

Sheet No.
E2.2

Scale: 1/4" = 1'-0"
 Date: 12/12/16
 Revised:

