
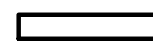


- NOTES:
- 1.) ALL EXISTING WINDOWS TO BE REPLACED WITH ANDERSEN REPLACEMENT STYLE INSERTS (SEE DOOR AND WINDOW SCHEDULE.)
 - 2.) REWORK FORCED HOT WATER BASEBOARD HEAT AS NECESSARY. HEAT LOSS CALCULATIONS, DESIGN, AND PERMIT BY OTHERS.
 - 3.) PROPOSED MUDROOM AND SECOND FLOOR BATHROOM TO HAVE ELECTRIC HEAT MATS INSTALLED UNDER TILE.
 - 4.) PLUMBING AND ELECTRICAL DESIGN AND PERMITS BY OTHERS.
 - 5.) PATCH EXISTING CEILING PLASTER/GYPSUM WHEN POSSIBLE, OR REPLACE WITH GYPSUM (THICKNESS ACCORDING TO TABLE R702.3.5)

 EXISTING WALLS
 NEW WALLS

A Proposed Second Floor Plan

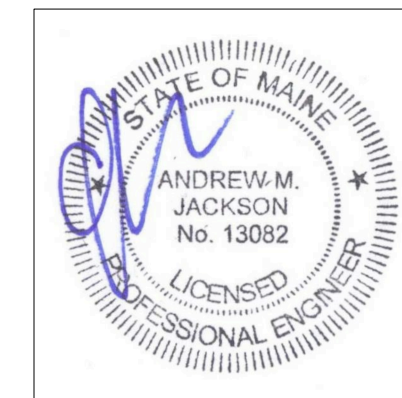

Rachel Conly Design LLC
 26 Sterling Street
 Peaks Island, Maine 04108
 207.766.5625

DATE	NOTES
2016.07.07	
REVISION	

1/4" = 1'

Carson Residence
 71 Luther St.,
 Peaks Island, ME
 04108

A10
 Proposed
 Second Floor
 Plan