


Descriptor/Area

- A: -----
1320 sqft
- B: WD
180 sqft
- C: EP
228 sqft
- D: WD
24 sqft

CENTRAL AVE

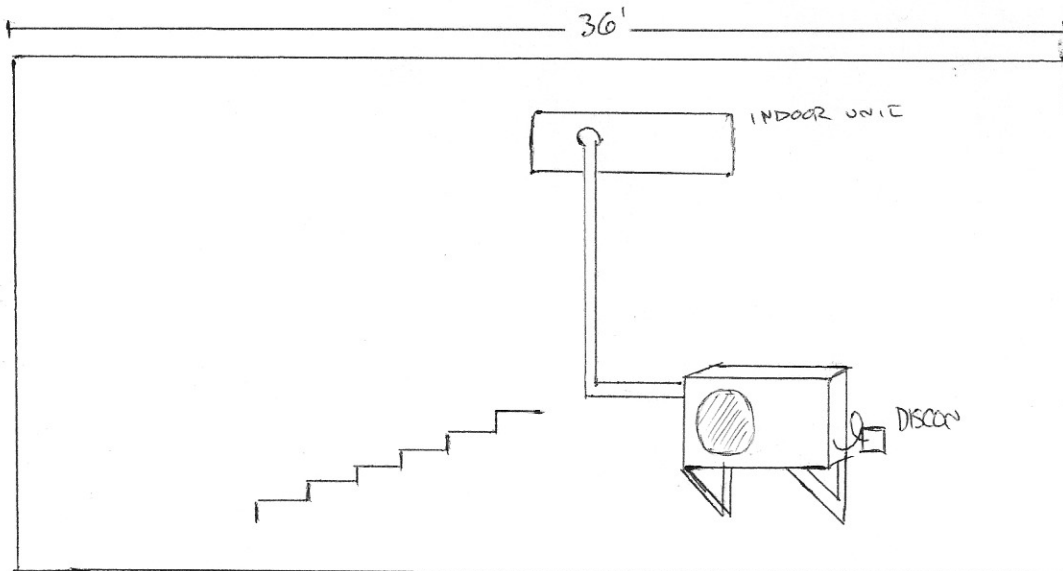

SIDE VIEW