


OLD FRAMING PLAN
DIMENSIONS 2" x 6"
124 PEAKS AVE
PEAKS 15
04108

CONTRACTOR Phil DAVISAN
4 WILLY ST
PEAKS 04108
207-312-2488

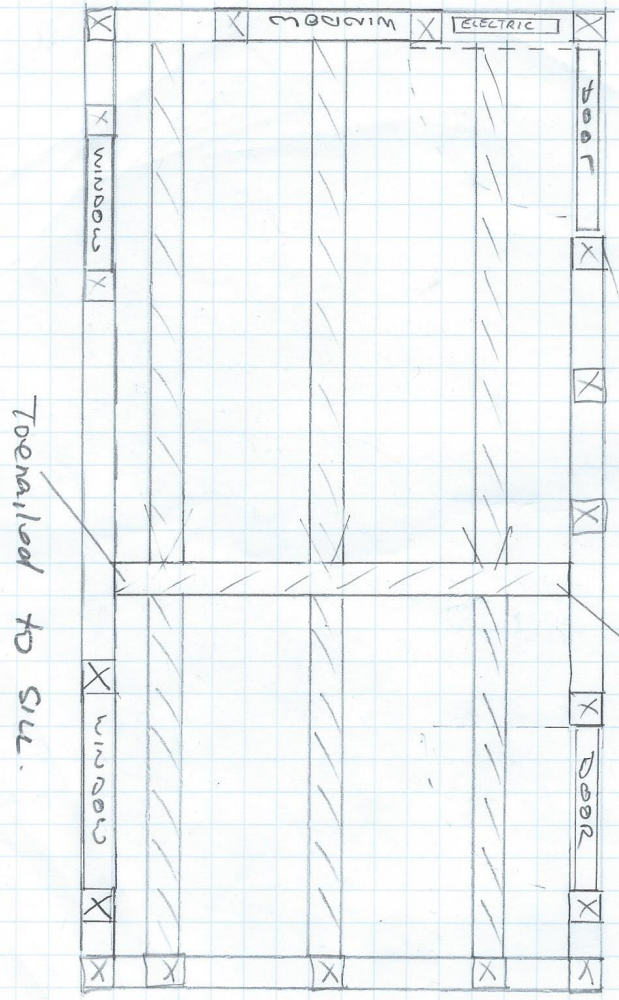

2" x 6" Dimensional
TOENAIL TO 6" x 4 beam

TOENAIL TO SILL.