



Thompson Johnson Woodworks
115 Island Avenue
Peaks Island, ME 04108


APPENDUM SUBMISSION

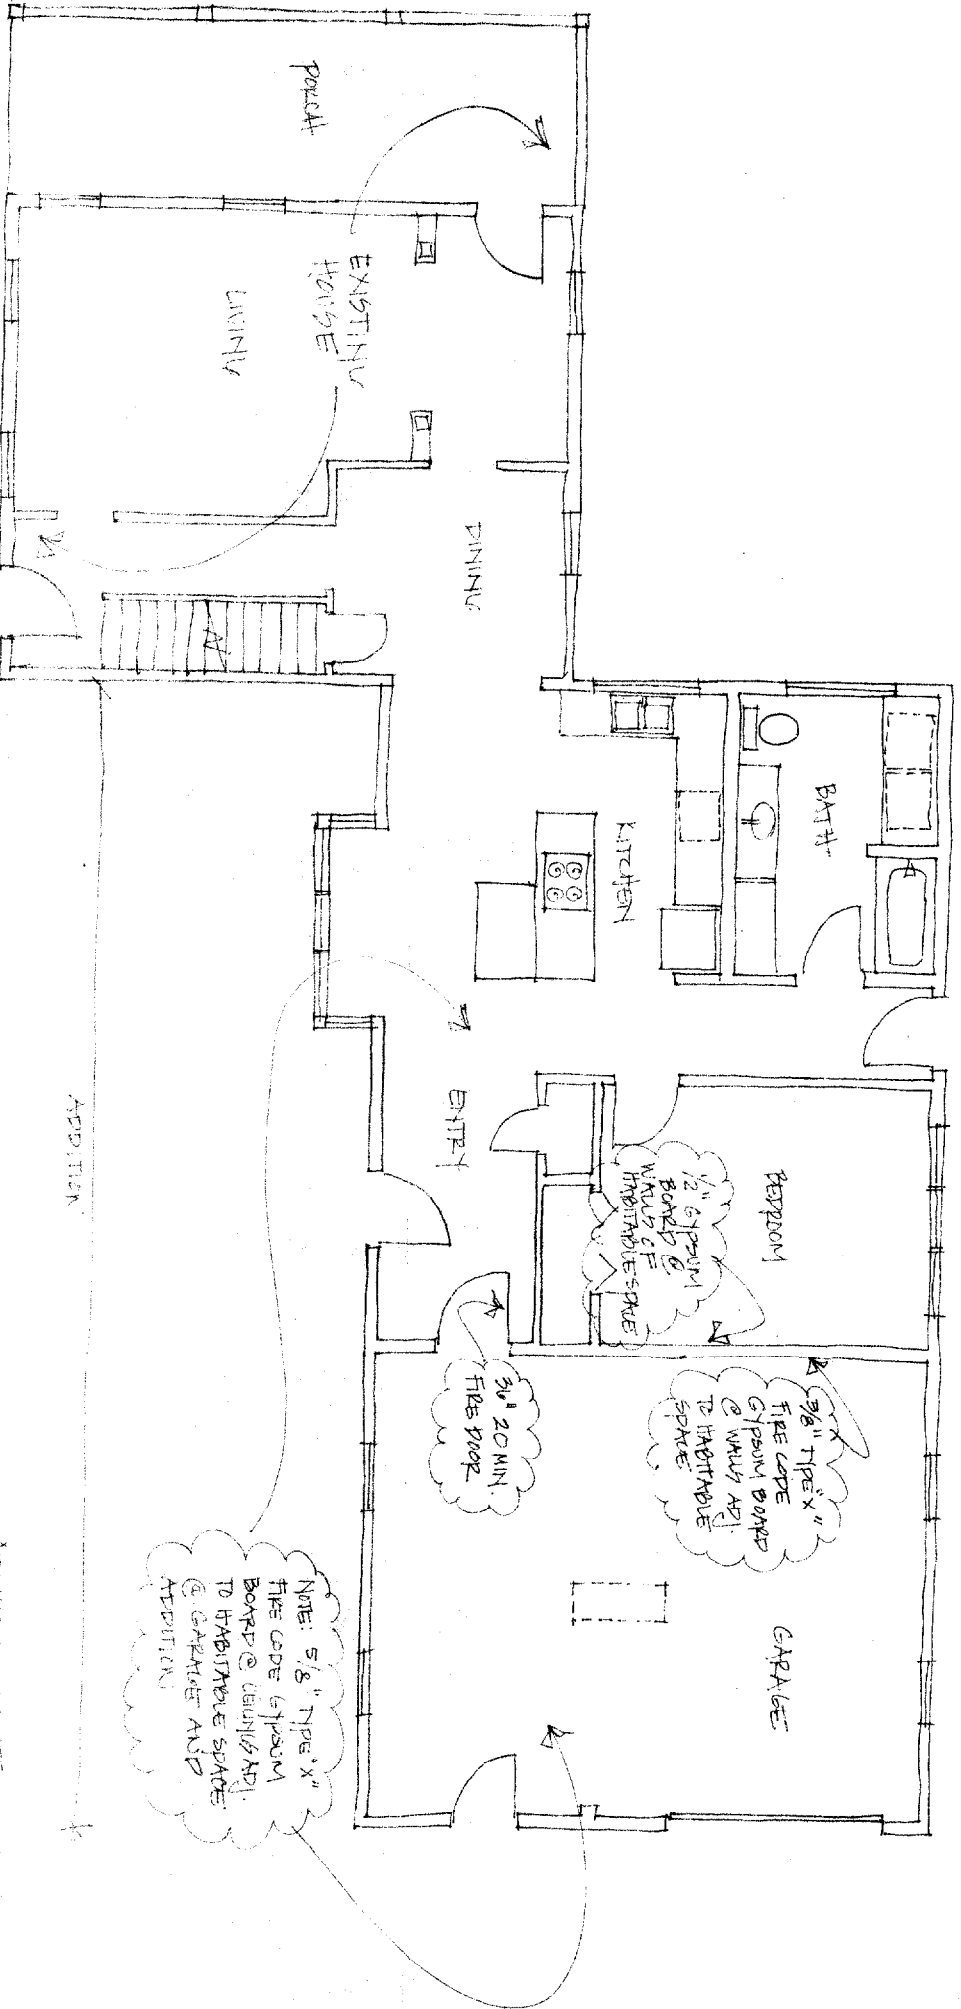

ADDITION RESOURCES
1/15/04
1/8" = 1' 0"

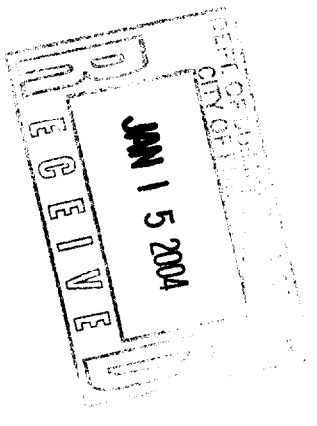

Thompson Johnson Woodworks
115 Island Avenue
Peaks Island, ME 04108
APPENDIX SUBMISSION

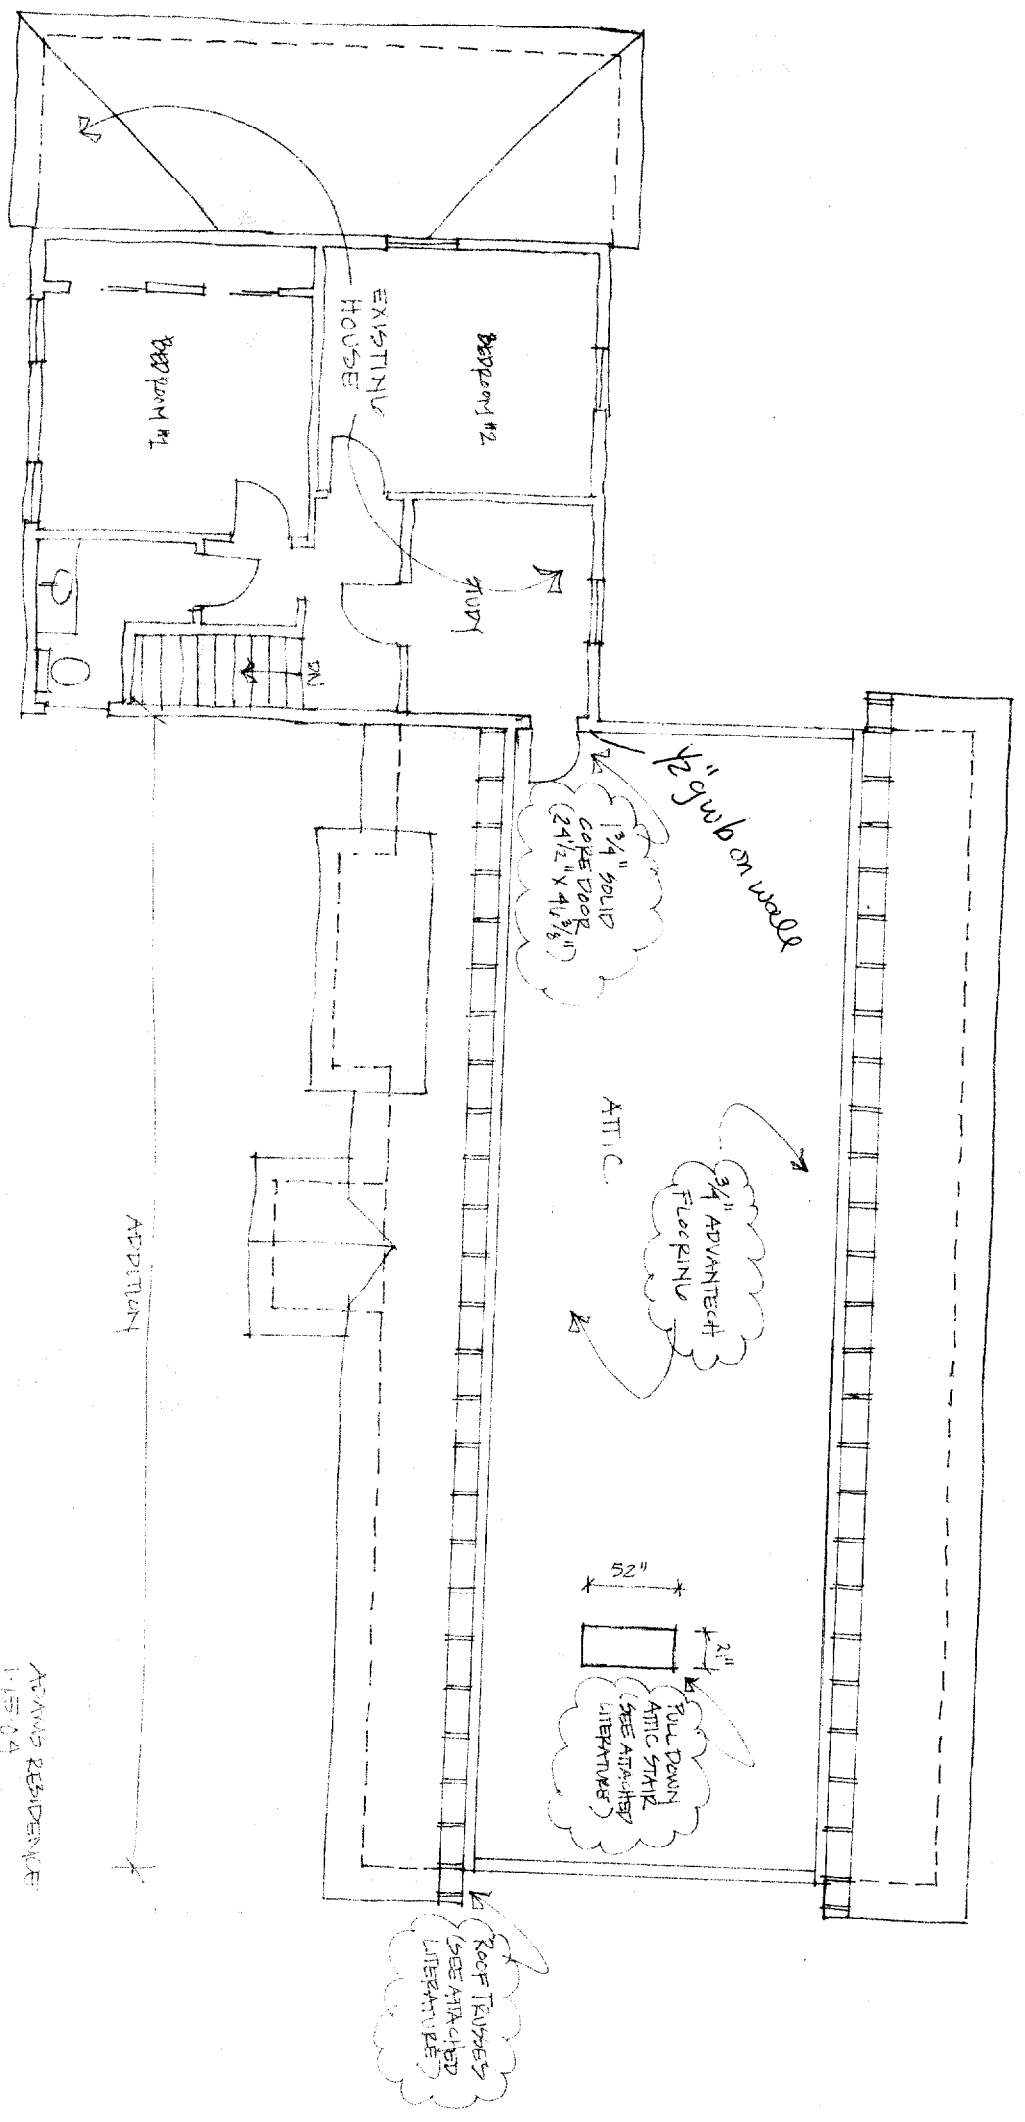

ADAMS RESIDENCE
115-24
1/8" = 1' 0"

