



optional window designs. standard with 8 K-glass Base Panel: WR comes windows. See above for

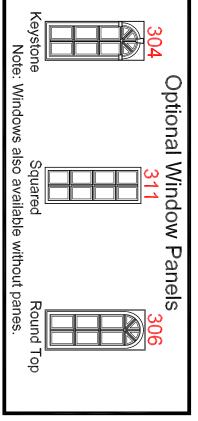

**Optional Cupola Finials** 


36" Cross 8"Ø Sphere

36" Aluminum Spire 8"Ø Sphere

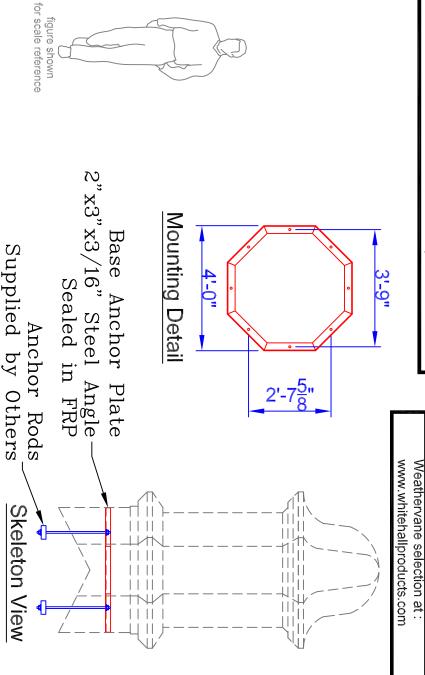

10'-3"

6'-11"

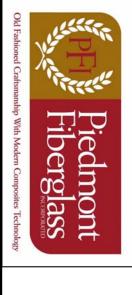

Piedmont Fiberglass Inc. Taylorsville, NC 28681 Phone: 828-632-8883 PO Box 1089

Note: All drawings are the property of Piedmont Fiberglass. Dimensions & designs may be altered to accommodate manufacturing

Elevation View

4'-0"

3'-4"

www.piedmontfiberglass.com Fax: 828-632-5585

> Model: Cupola

900-WR

Scale: scale Drawn By: TJD/JEM

Created On: 2/10/07

Updated On: 12/03/10