

14'-6" x 37'
w/14'-6" x 16'-5" BUMP
CUSTOM
COLONIAL

SPEC. NUMBER:
13-038

BUILDER:
HALLMARK
HOMES

PLANS PREPARED FOR:
GULLIVER

2ND FLOOR

NOTE: ANY DEVIATIONS FROM
THE PLAN TO THE ORDER
CONTRACT ARE THE FULL
RESPONSIBILITY OF THE
BUILDER.

DATE:
3-4-13

DRAWN BY:
SLP

REVISIONS DATES


3-6-13	SLP
3/20/13	JEP

SCALE:
1/4" = 1'-0"

SHEET NO.

2A

LAST PRINTED: 3/20/2013 AT 2:58 PM
R:\DRAWINGS\JOBS\SPEC\2013\13-038 (BA) GULLIVER

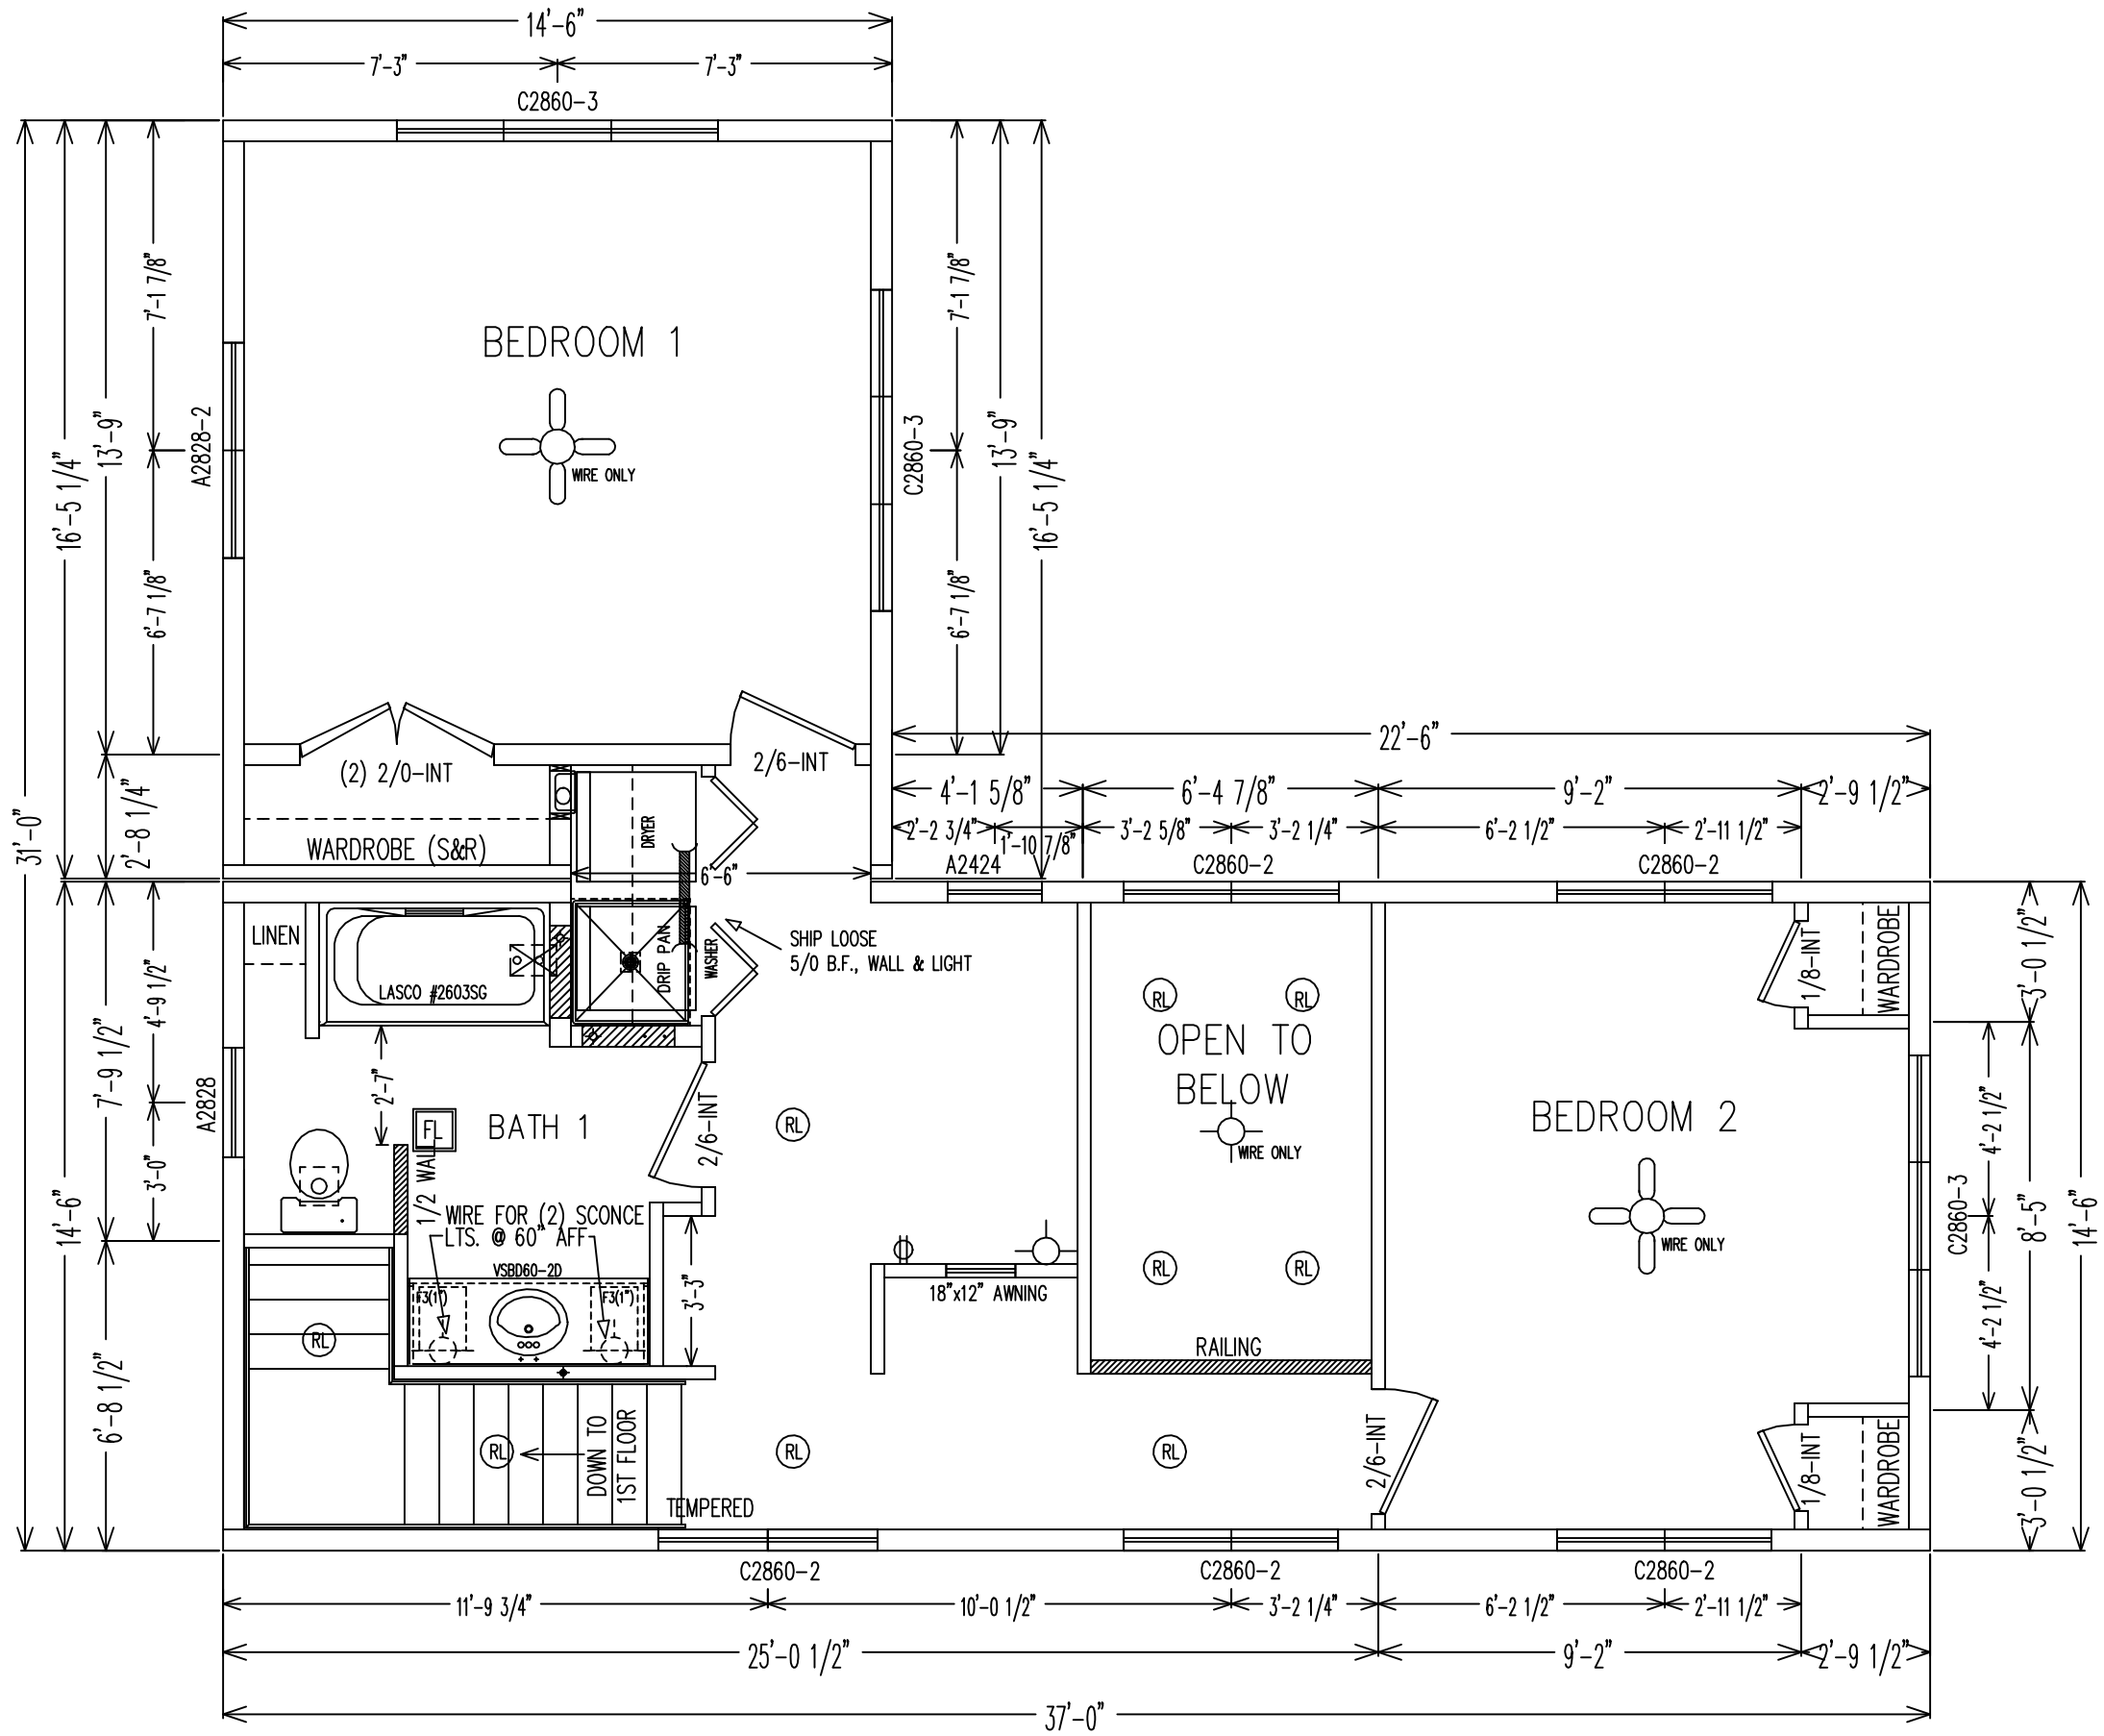

Area=775.750 ft