

14'-6" x 37'
 w/14'-6" x 16'-5" BUMP
 CUSTOM
 COLONIAL

SPEC. NUMBER:
 13-038

BUILDER:
 HALLMARK
 HOMES

PLANS PREPARED FOR:
 GULLIVER

2ND FLOOR

NOTE: ANY DEVIATIONS FROM
 THE PLAN TO THE ORDER
 CONTRACT ARE THE FULL
 RESPONSIBILITY OF THE
 BUILDER.

DATE:
 3-4-13

DRAWN BY:
 SLP


REVISIONS DATES

3-6-13	SLP
3/20/13	JEP
4-23-13	SLP
4-29-13	SLP

SCALE:
 1/4" = 1'-0"

SHEET NO.

2A

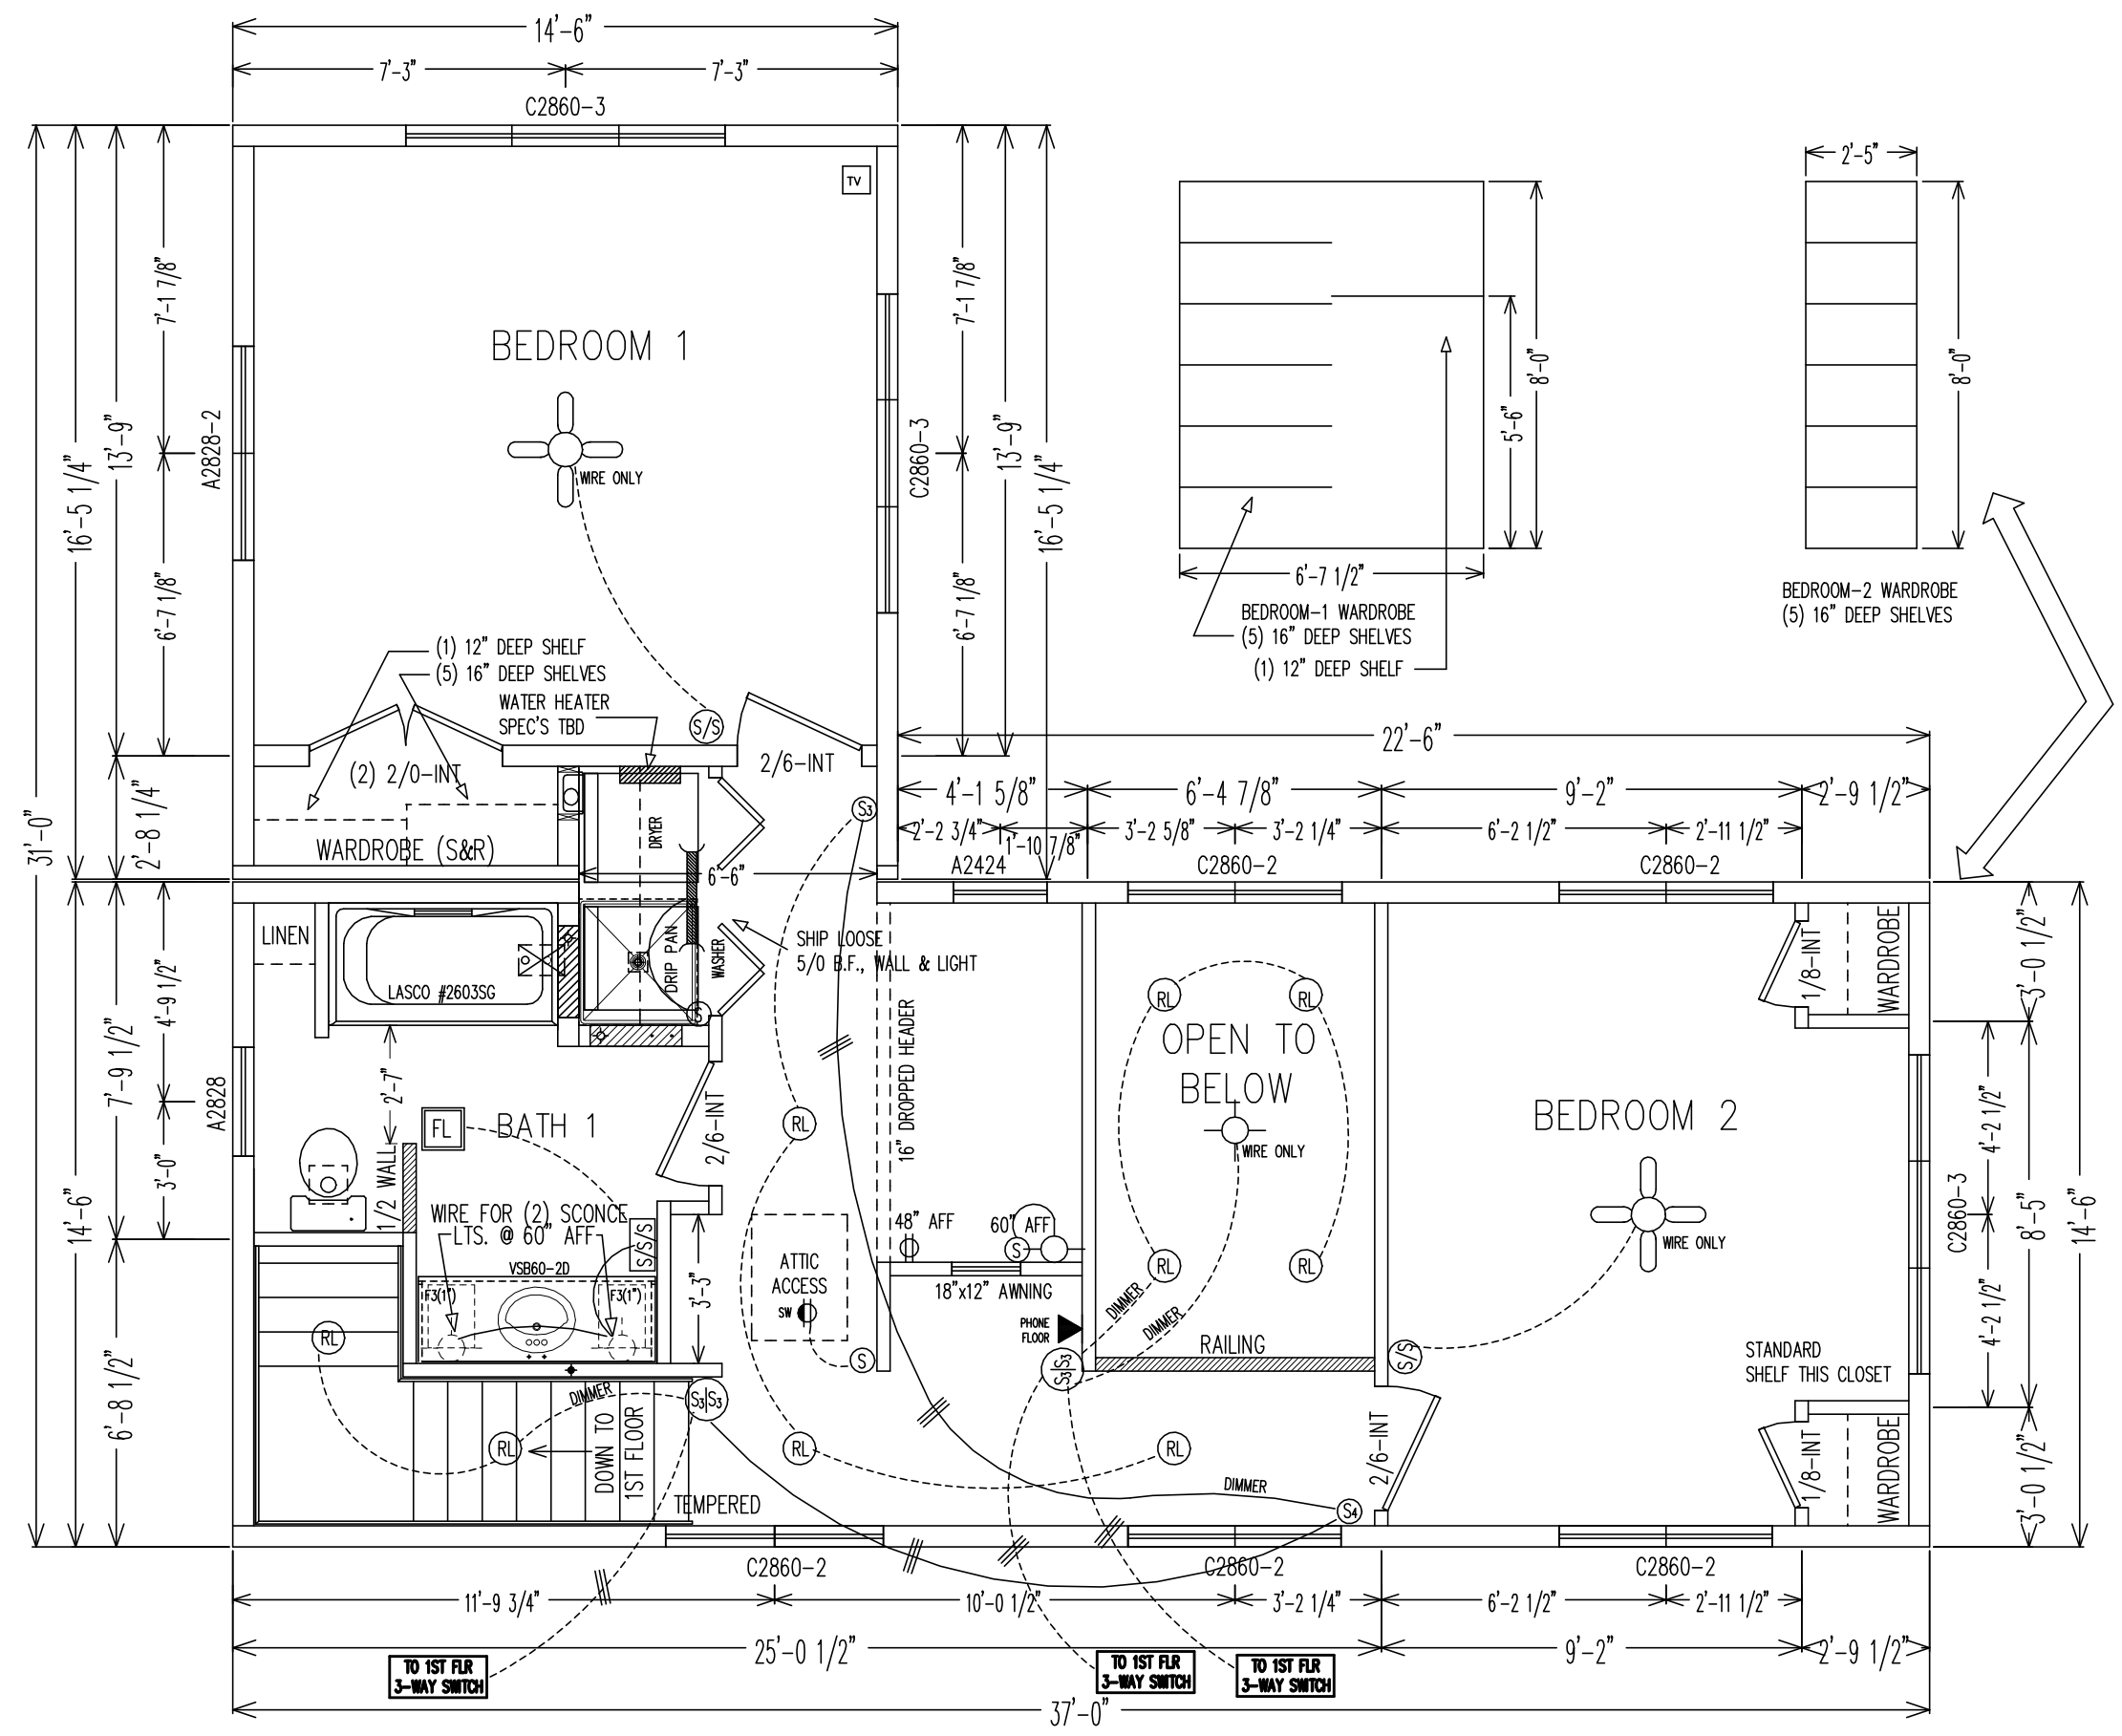

Area=775.750 ft

LAST PRINTED: 4/29/2013 AT 12:38 PM
 R:_DRAWINGS\JOBS\SPEC\2013\13-038 (BA) GULLIVER