


Shenton

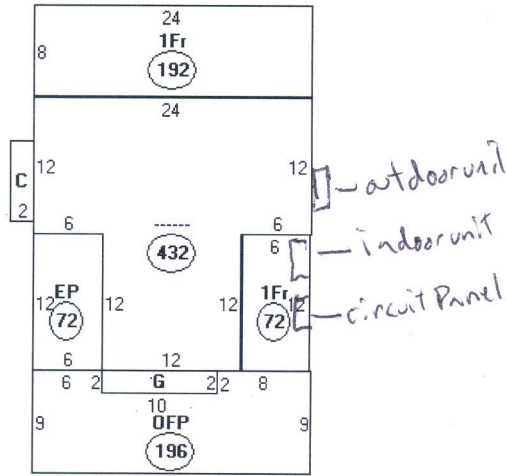

Descriptor/Area

- A: -----
432 sqft
- B: EP
72 sqft
- C: FBAY
14 sqft
- D: 1Fr
192 sqft
- E: 1Fr
72 sqft
- F: OFF
196 sqft
- G: 5Fr/FBAY
20 sqft