


window and door sked

location	Type	Rough out
South	French door	62" X 80" A
	Awning windows (3)	96" X 33" B
	Single hung	27" X 27" C
North	Single hung	27" X 27" C
East	Single hung	72" X 25" D

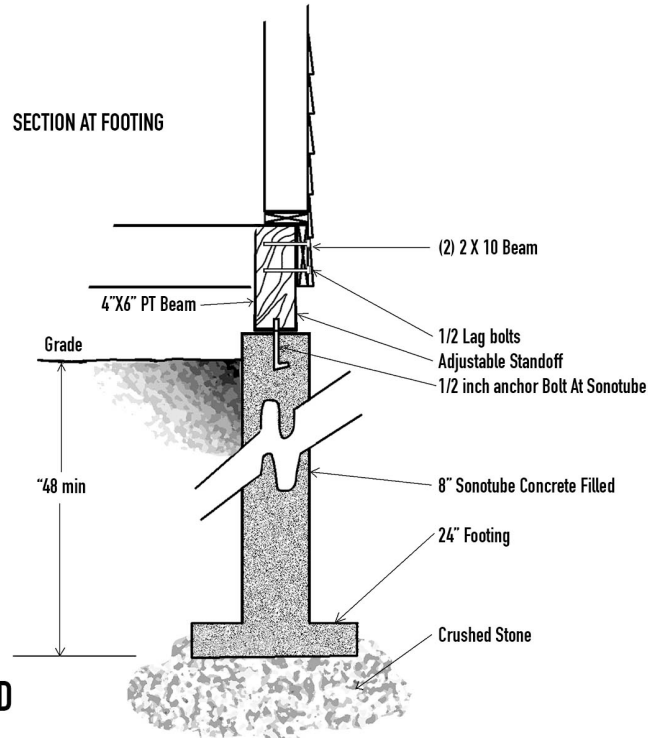

A6 DETAILS AND WINDOW SKED
 44 Church Ave
 Peaks Island