



EAST

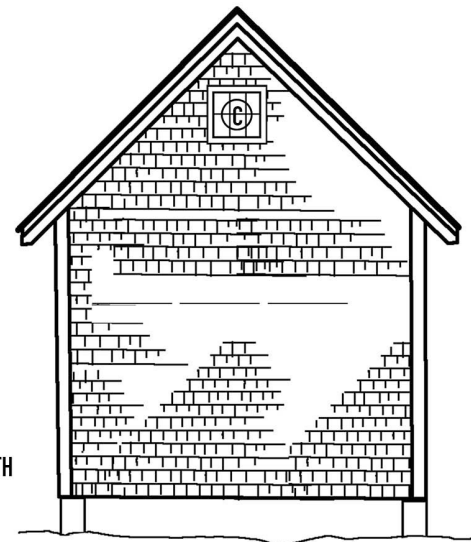


NORTH

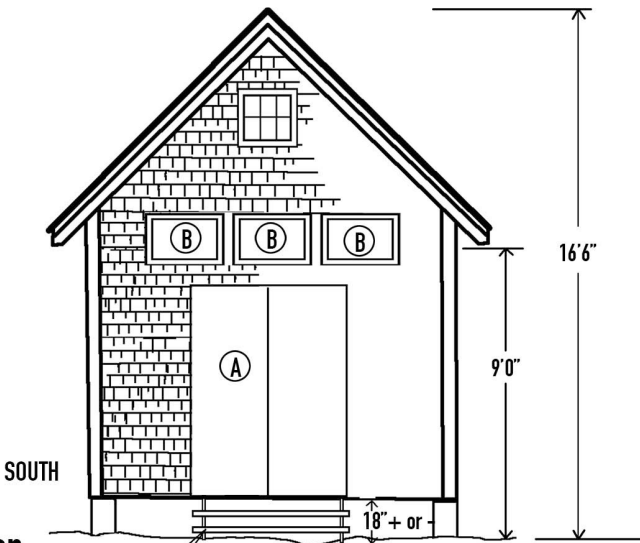

SOUTH

A2 Elevation
44 Church Ave
Peaks Island

Wood Stairs
(2) treads

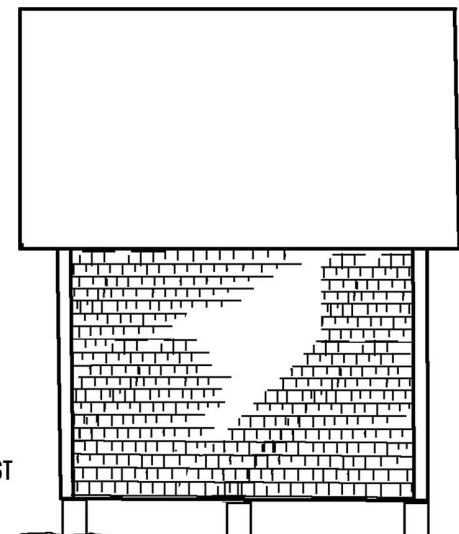

WEST

Scale 1/4" = 1'