



TOP VIEW AT FLOOR JOIST

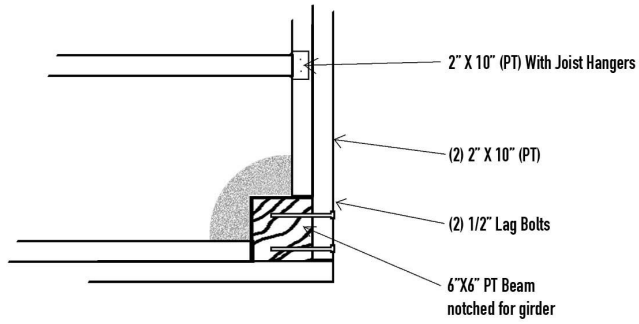

window and door sked

| location | Type | Rough out |
|----------|--------------------|-------------|
| South | French door | 62" X 80" A |
| | Awning windows (3) | 96" X 33" B |
| | Single hung | 27" X 27" C |
| North | Single hung | 27" X 27" C |
| East | Single hung | 72" X 25" D |

SECTION AT FOOTING

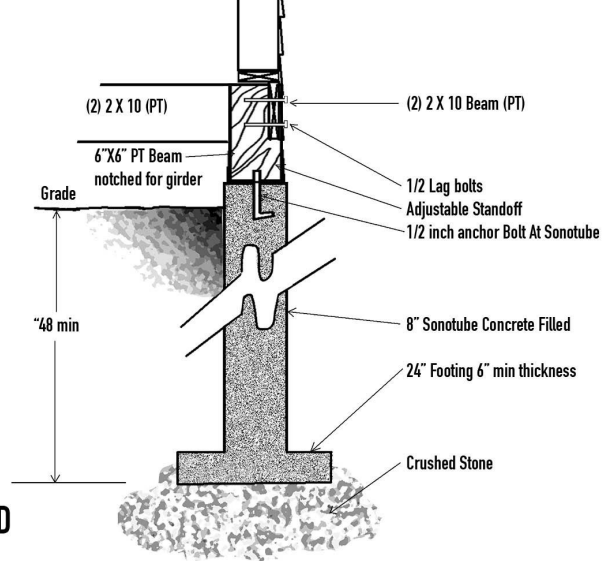

A6 DETAILS AND WINDOW SKED
 44 Church Ave
 Peaks Island

