

WEST


25 PLEASANT AVE PEAKS IS

2nd FLOOR INTERIOR.

EXISTING (PRIOR TO FLOOD DAMAGE CLEAN UP CREW.)

NORTH

SOUTH

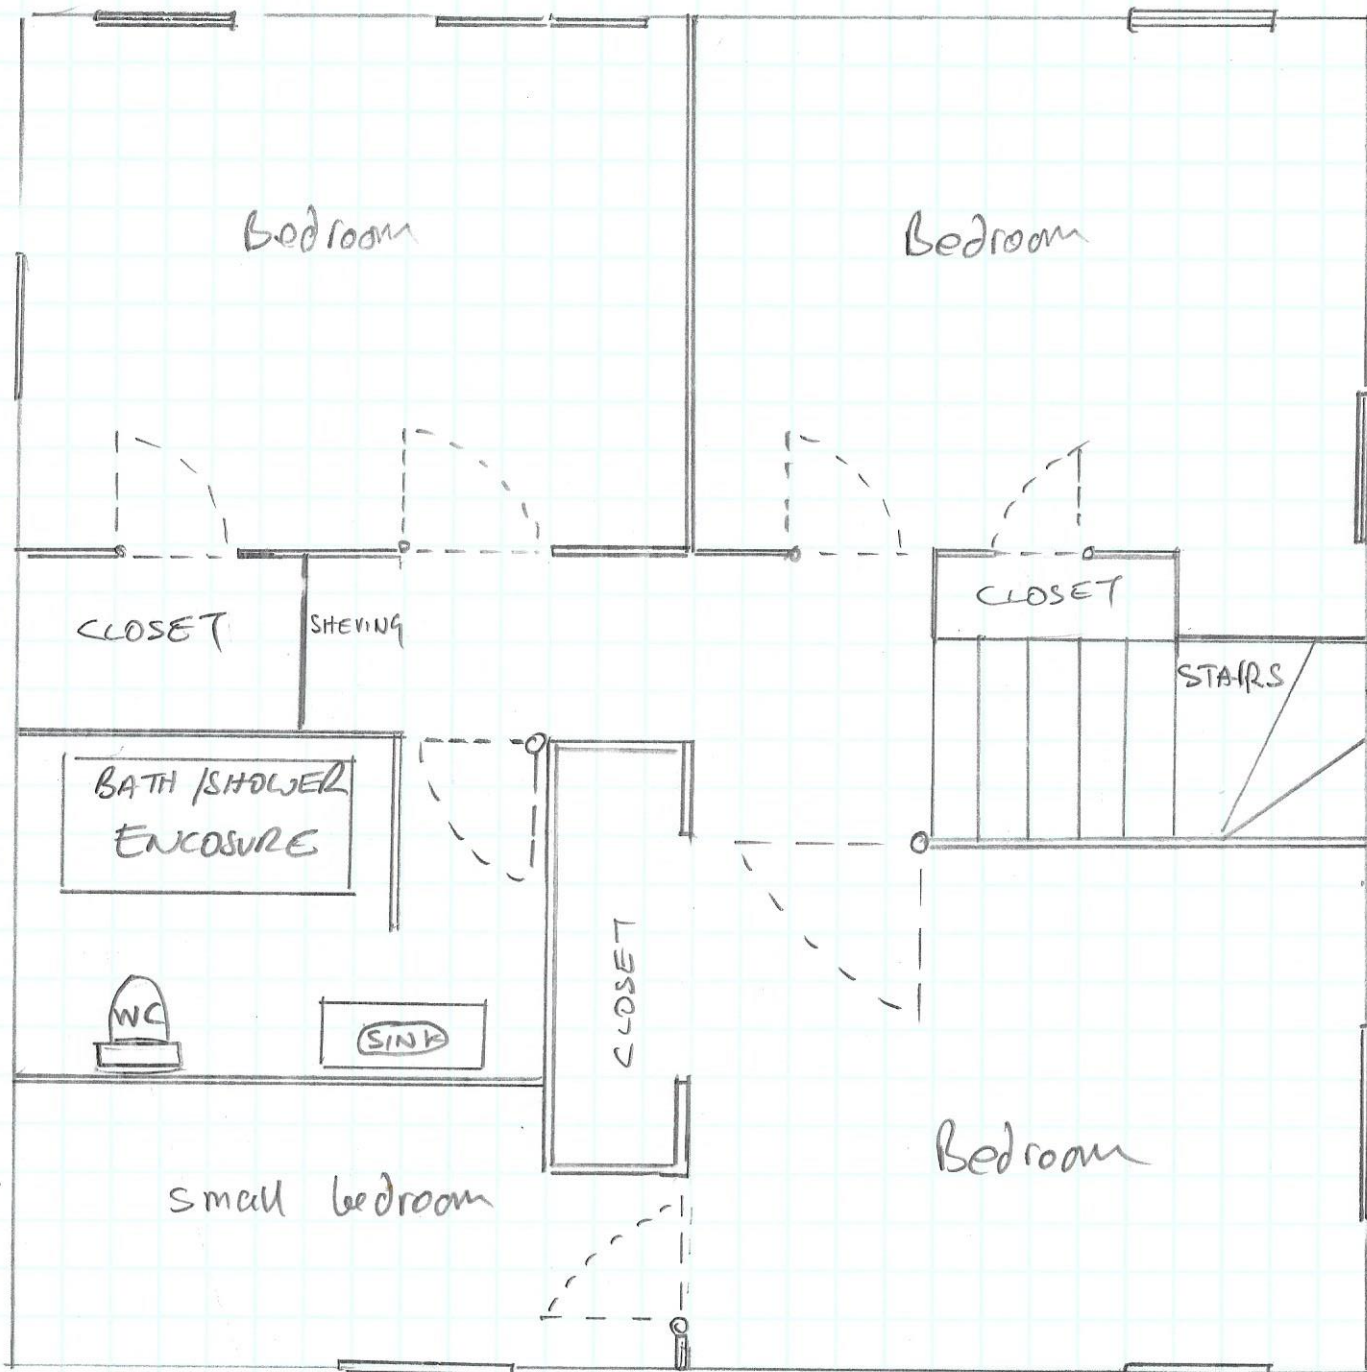

28'

EAST

RENOVATION LAYOUT UNCHANGED JUST NEW FIXTURE