



Dimensions: 24RLXFZH


[Unit: in. (mm)]

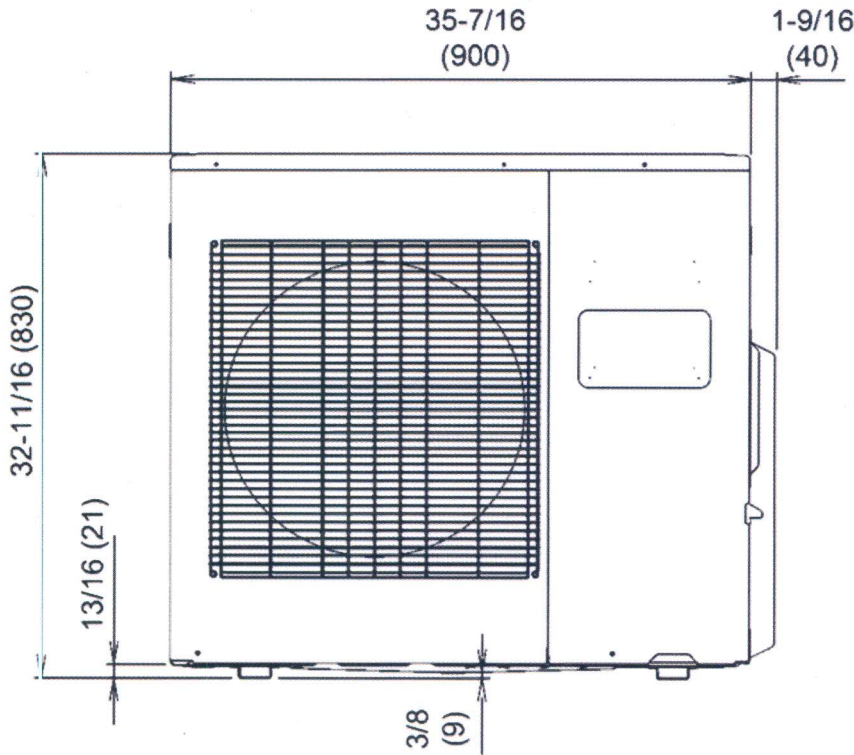

Front view

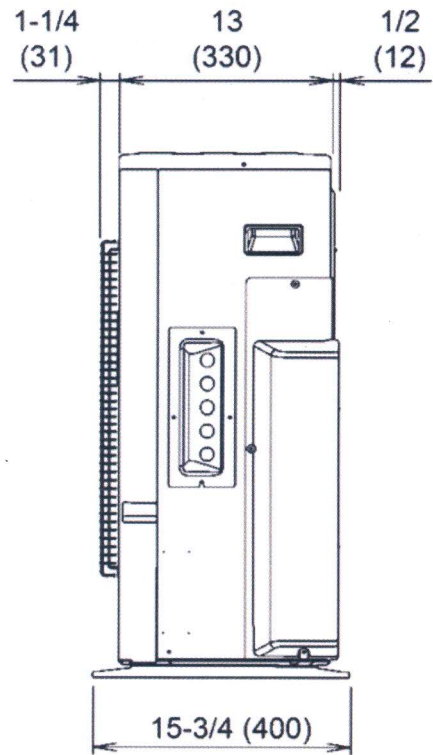

Side view

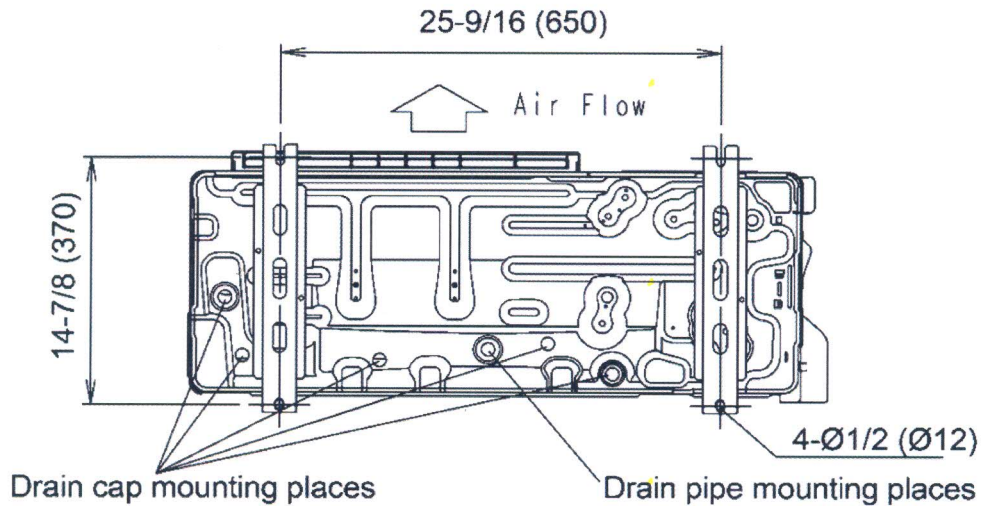

Bottom view

Submittal Data: ASU9RLF1



Job Name: Seredin / Mohr Location: 76 Elizabeth St, Peaks Island
 Purchaser: same
 Engineer: n/a
 Submitted To: City of Portland For: Reference Approval Construction
 Submitted By: Goggin Energy
 Unit Designation: Schedule No. Model No.:

Capacities:

Voltage/Frequency/Phase	208-230/60/1
Available Voltage Range	187-253VAC
Cooling	9,000 BTU/h
Outdoor Design Temp. <i>F° DB/WB</i>	95/75
Heating	12,000 BTU/h
Outdoor Design Temperature <i>F° DB/WB</i>	47/43
CFM Cooling - <i>H/ M/ L/ Q</i>	441/376/282/182
CFM Heating - <i>H/ M/ L/ Q</i>	441/376/306/194
Noise Level Cooling <i>db (A) - H/ M/ L/ Q</i>	43/40/32/21
Noise Level Heating <i>db (A) - H/ M/ L/ Q</i>	43/38/33/22
Weight	24 lbs.

Refrigerant Piping:*


Discharge Vapor Line (O.D.)	1/4 in.
Suction (O.D.)	3/8 in.

Standard Features:

- ◆ Minimum Heat
- ◆ Five year parts warranty
- ◆ Digital wireless remote control
- ◆ Auto Louver: Up/Down
- ◆ Apple Catechin / Ion Deodorizing Filters
- ◆ Sleep Timer
- ◆ Auto Restart/ Reset
- ◆ 24 hour timer
- ◆ Quiet Mode
- ◆ Dry mode
- ◆ Refrigerant R410A

*Piping lengths vary by outdoor unit. See outdoor unit submittal sheet for detailed specifications.

OUTLINE AND DIMENSIONS

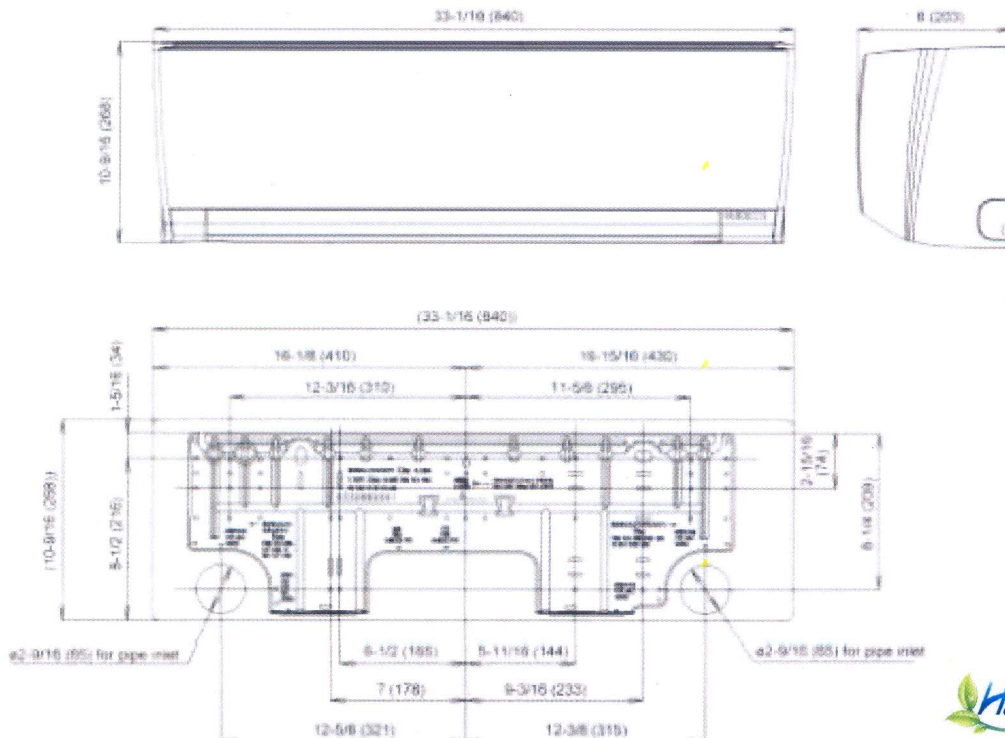

Submittal Data: ASU12RLF1



Job Name: Seredin / Mohr Location: 76 Elizabeth St, Peaks Island
 Purchaser: Same
 Engineer: n/a
 Submitted To: City of Portland For: Reference Approval Construction
 Submitted By: Goggin Energy
 Unit Designation: Schedule No. Model No.:

Capacities:

Voltage/Frequency/Phase	208-230/60/1
Available Voltage Range	187-253VAC
Cooling	12,000 BTU/h
Outdoor Design Temp. <i>F° DB/WB</i>	95/75
Heating	16,000 BTU/h
Outdoor Design Temperature <i>F° DB/WB</i>	47/43
CFM Cooling - <i>H/ M/ L/ Q</i>	441/376/282/182
CFM Heating - <i>H/ M/ L/ Q</i>	441/376/306/194
Noise Level Cooling <i>db (A) - H/ M/ L/ Q</i>	43/40/32/21
Noise Level Heating <i>db (A) - H/ M/ L/ Q</i>	43/38/33/22
Weight	24 lbs.

Standard Features:

- ◆ Minimum Heat
- ◆ Five year parts warranty
- ◆ Digital wireless remote control
- ◆ Auto Louver: Up/Down
- ◆ Apple Catechin / Ion Deodorizing Filters
- ◆ Sleep Timer
- ◆ Auto Restart/ Reset
- ◆ 24 hour timer
- ◆ Quiet Mode
- ◆ Dry mode
- ◆ Refrigerant R410A

Refrigerant Piping:*

Discharge Vapor Line (O.D.)	1/4 in.
Suction (O.D.)	3/8 in.

*Piping lengths vary by outdoor unit. See outdoor unit submittal sheet for detailed specifications.

OUTLINE AND DIMENSIONS

