

*Lionel Plante Associates*

98 Island Ave  
Peaks Island, Maine 04108  
[lplante@maine.rr.com](mailto:lplante@maine.rr.com) (207)766-2508

February 9, 2007

Marge Schmuckal  
City of Portland  
Zoning Administrator  
389 Congress Street Rm. 315  
Portland, Maine 04101

Dear Marge,


We are applying for an exemption from site plan review for an erosion control project on Peaks Island which we believe qualifies for exemption. The project involves repair of an existing, poorly constructed riprap retaining wall which is located approximately 150 yards from a similar wall repaired by the City of Portland last year.

This project involves installing a proper riprap/fabric stabilization wall per D.E.P. suggestion and oversight (see drawing # DEPLW96-24 enclosed). We have included a permit exemption form, D.E.P. permit, location map, as well as photos and drawings of the proposed work. Please review and let me know if you have any further questions.

Thank You,



Terrence J. Mulkern  
Lionel Plante Associates

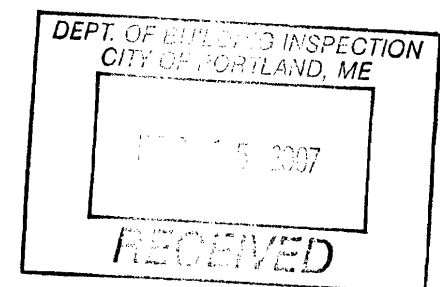


NOAA CHART #13290

"CASCO BAY"

DEPT. OF BUILDING INSPECTION  
CITY OF PORTLAND, ME

FEB 15 2007


RECEIVED

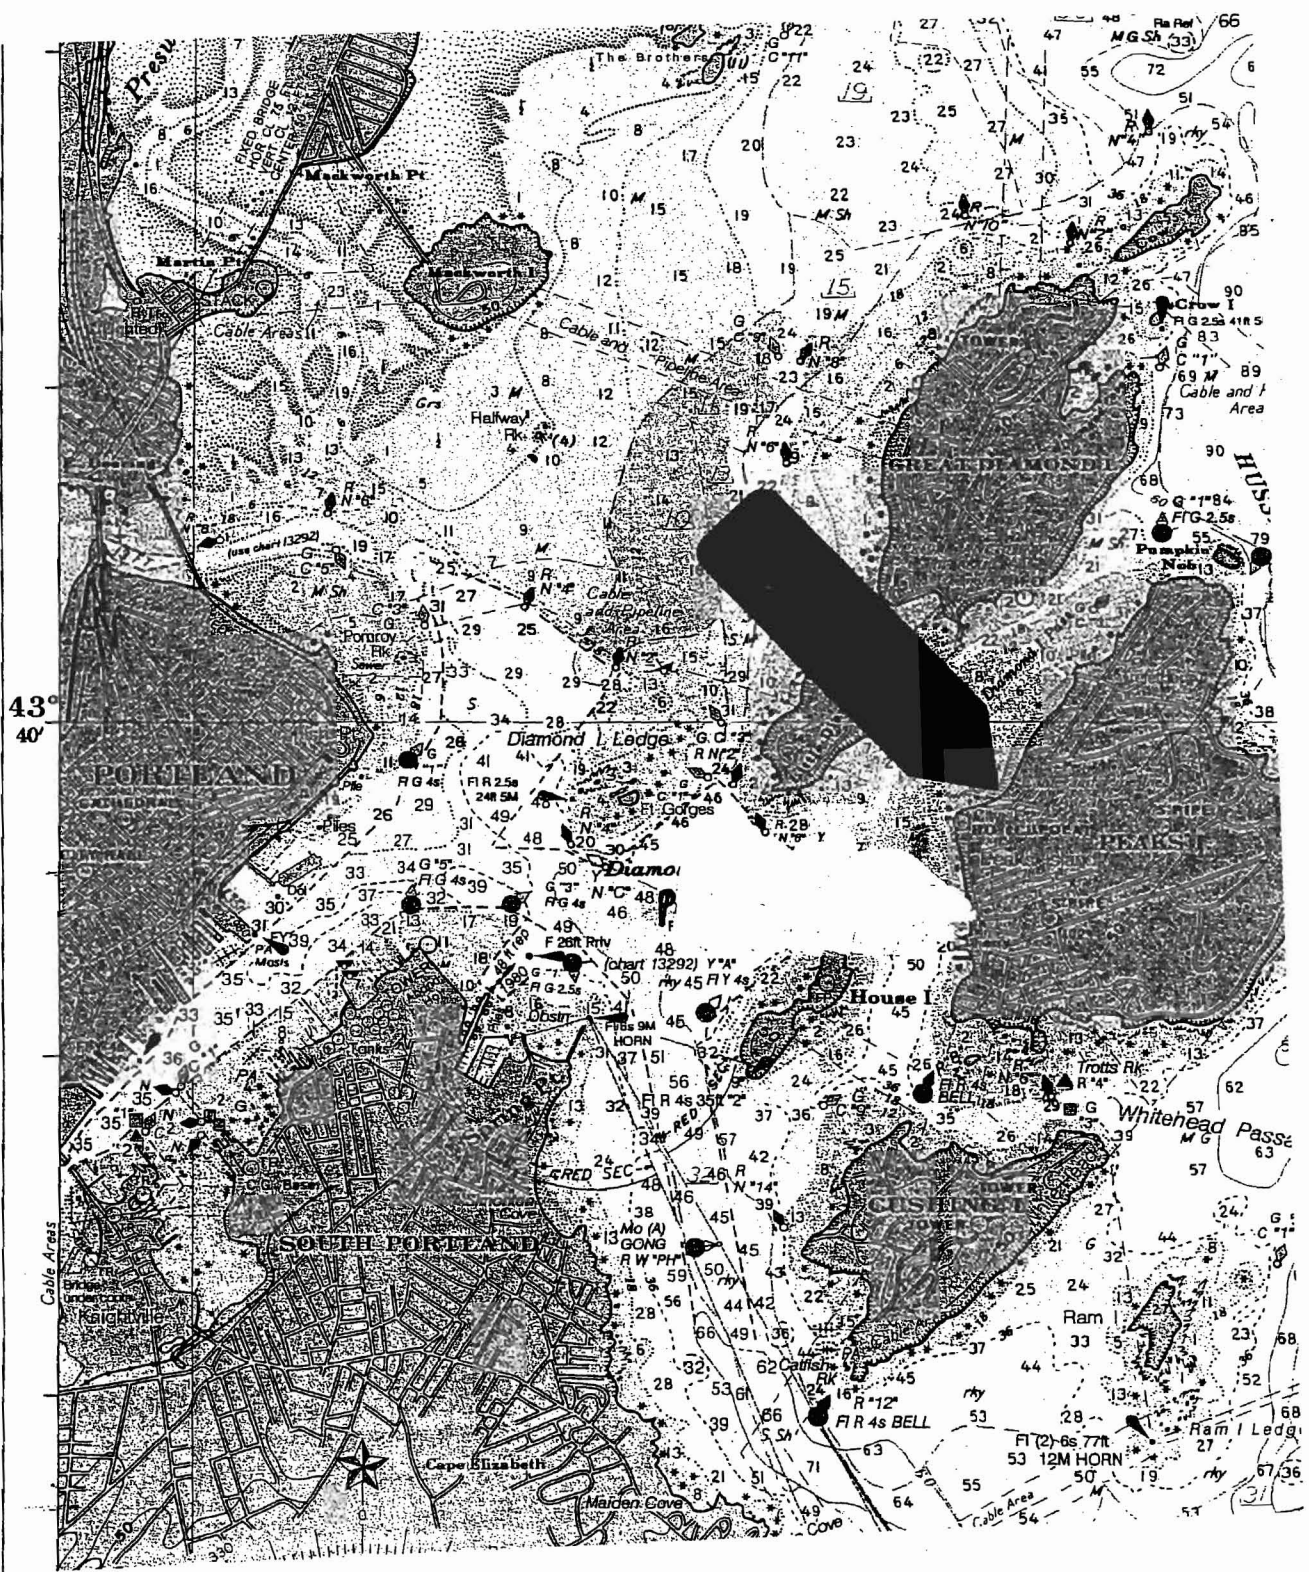

LIONEL PLANTE ASSOCIATES  
98 ISLAND AVENUE  
PEAKS ISLAND, ME 04108

## FAISON

### SLOPING BANK RIPRAP

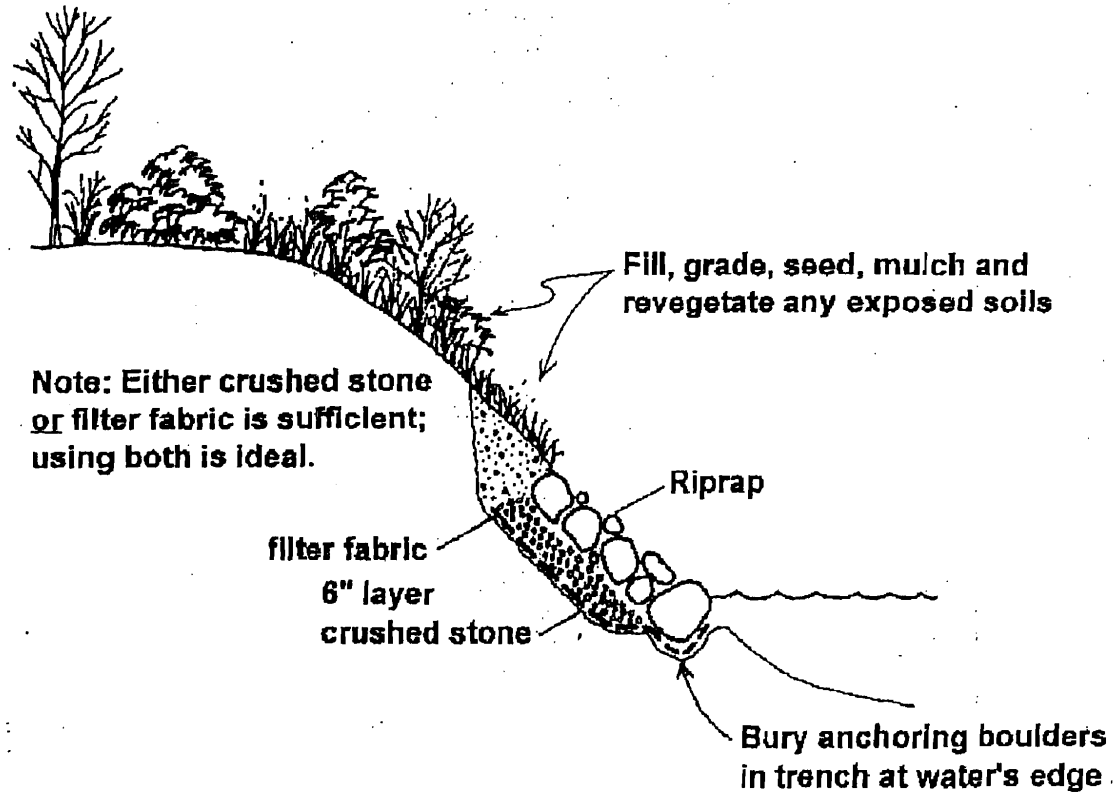

MAINE DEP PUBLICATION # DEPLW96-24

