

240 ± TO MEAN LOW TIDE PER REFERENCE #

N 7° 19' 26" E →

... TOGETHER WITH ALL SAID GRANTOR'S, RIGHT, TITLE AND INTEREST IN AND TO THE SEASHORE AND FLATS...

+100'


+100'

TIE LINE  
S 88° 43' E → 130.93

12,600 S.F. (TO TIE LINE)

LOT A

2 1/2 STORY WOOD COTTAGE ON WOOD PIERS

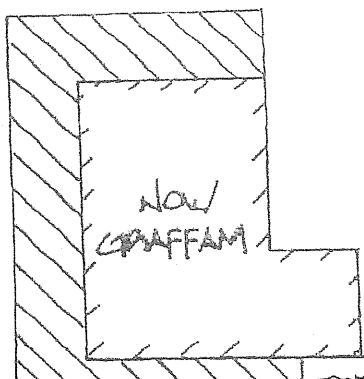

30'  
NIP CARRY  
SEE BOOK 9 PAGE 27

EDGE VEGETATION ±

5.77  
39.4  
83.41  
S 89° 27' 35" E → TIE 128.4'  
IPS

73.5  
N 28° 36' 41" W 7.25  
83.29  
IPS

MARK - IN FOLE  
TION = 10.39

1596 S.F.

LOT B

S 70° 23' 34" E →  
78.00

N 19° 36' 26" E →  
35.75  
IPS

BOOK 1500 PAGE 539



BOOK 909 PAGE 279

79.1 ±