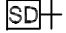
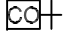


-  SMOKE DETECTOR
-  CARBON MONOXIDE DETECTOR

KERSHAW COTTAGE
 290 ISLAND AVENUE
 PEAKS ISLAND, MAINE 04108

JAMES W. GREENWELL, AIA, PLLC
 A R C H I T E C T

130 ISLAND AVENUE
 PEAKS ISLAND, ME 04108
 VOICE 207-766-2509
 CELL 202-607-8976
 JGREENW232@AOL.COM

- NEW DECK NOTES**
1. New deck joist to be 2x8 PT at 12" o.c.
 2. Deck to be 5/4x6 PT pine
 3. Beam to be 2-2x12 PT
 4. Footing to be 20" round x 8" with 10" round conc pier 4' below grade
 5. Post above grade to be 6x6 PT
 6. Diagonal bracing to be 2x6

A-1 FIRST FLOOR PLAN

scale : 1/4" = 1'-0"

