


NORTH ELEVATION

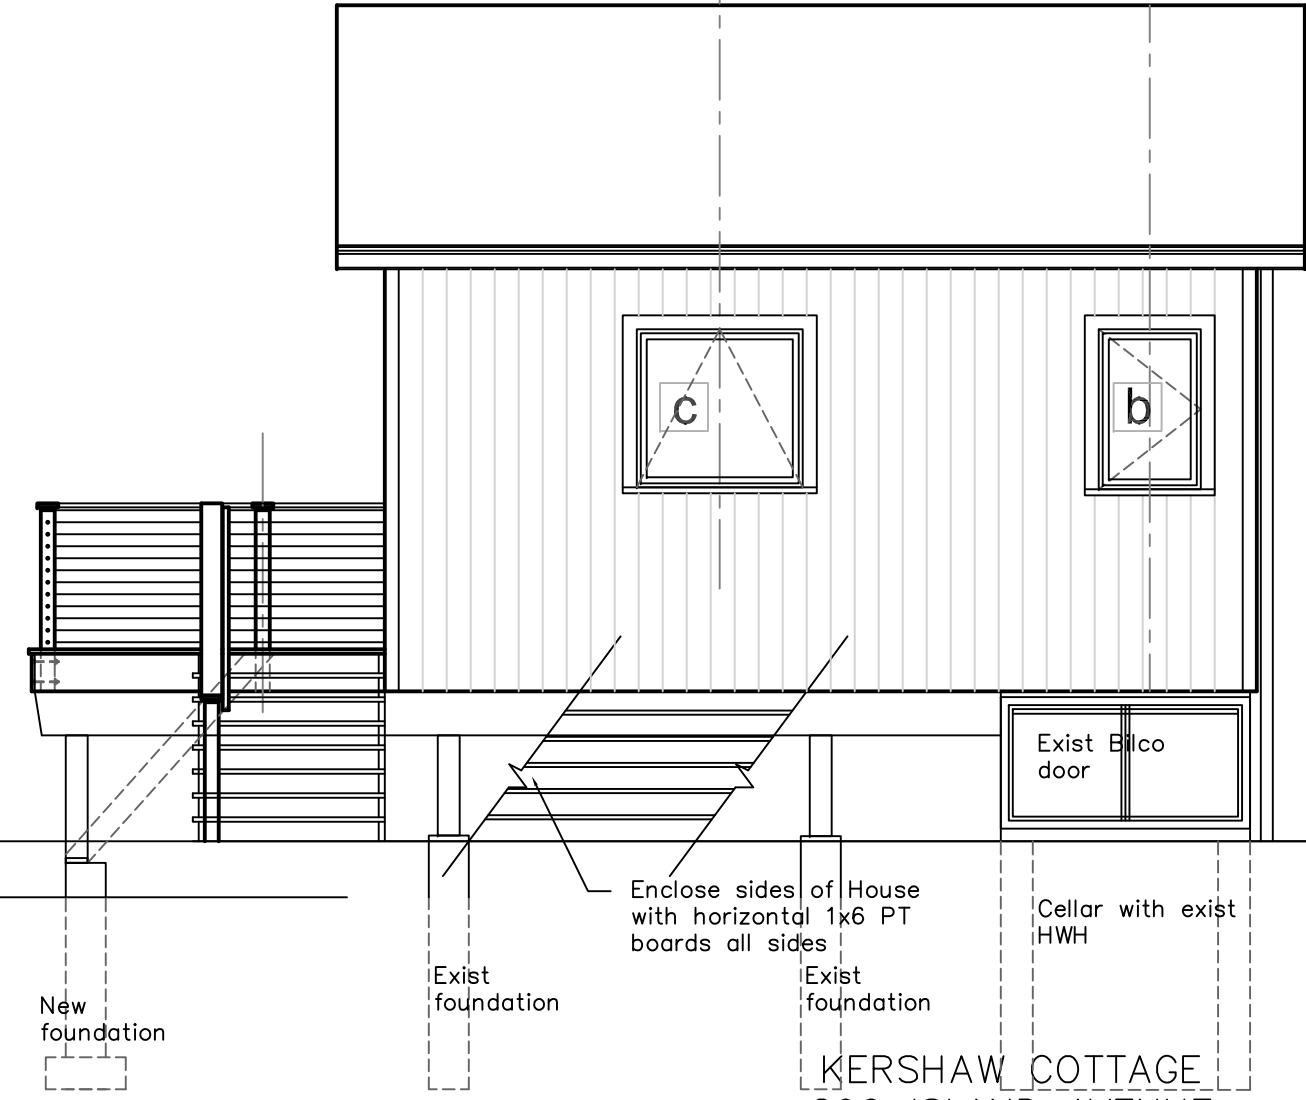

EAST ELEVATION



KERSHAW COTTAGE
 290 ISLAND AVENUE
 PEAKS ISLAND, MAINE 04108

JAMES W. GREENWELL, AIA, PLLC
 A R C H I T E C T

130 ISLAND AVENUE
 PEAKS ISLAND, ME 04108
 VOICE 207-766-2509
 CELL 202-607-8976
 JGREENW232@AOL.COM

3 Elevations

scale : 1/4" = 1'-0"

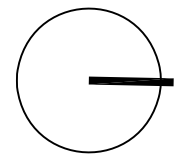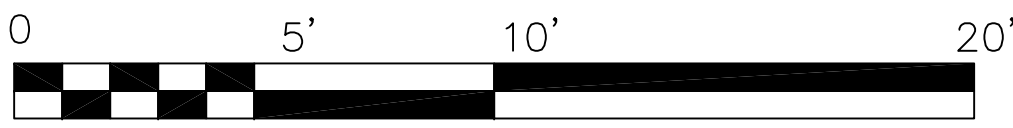

NORTH

Issued for permits 5-6-2014

A-3