



A

Existing Third Floor Plan

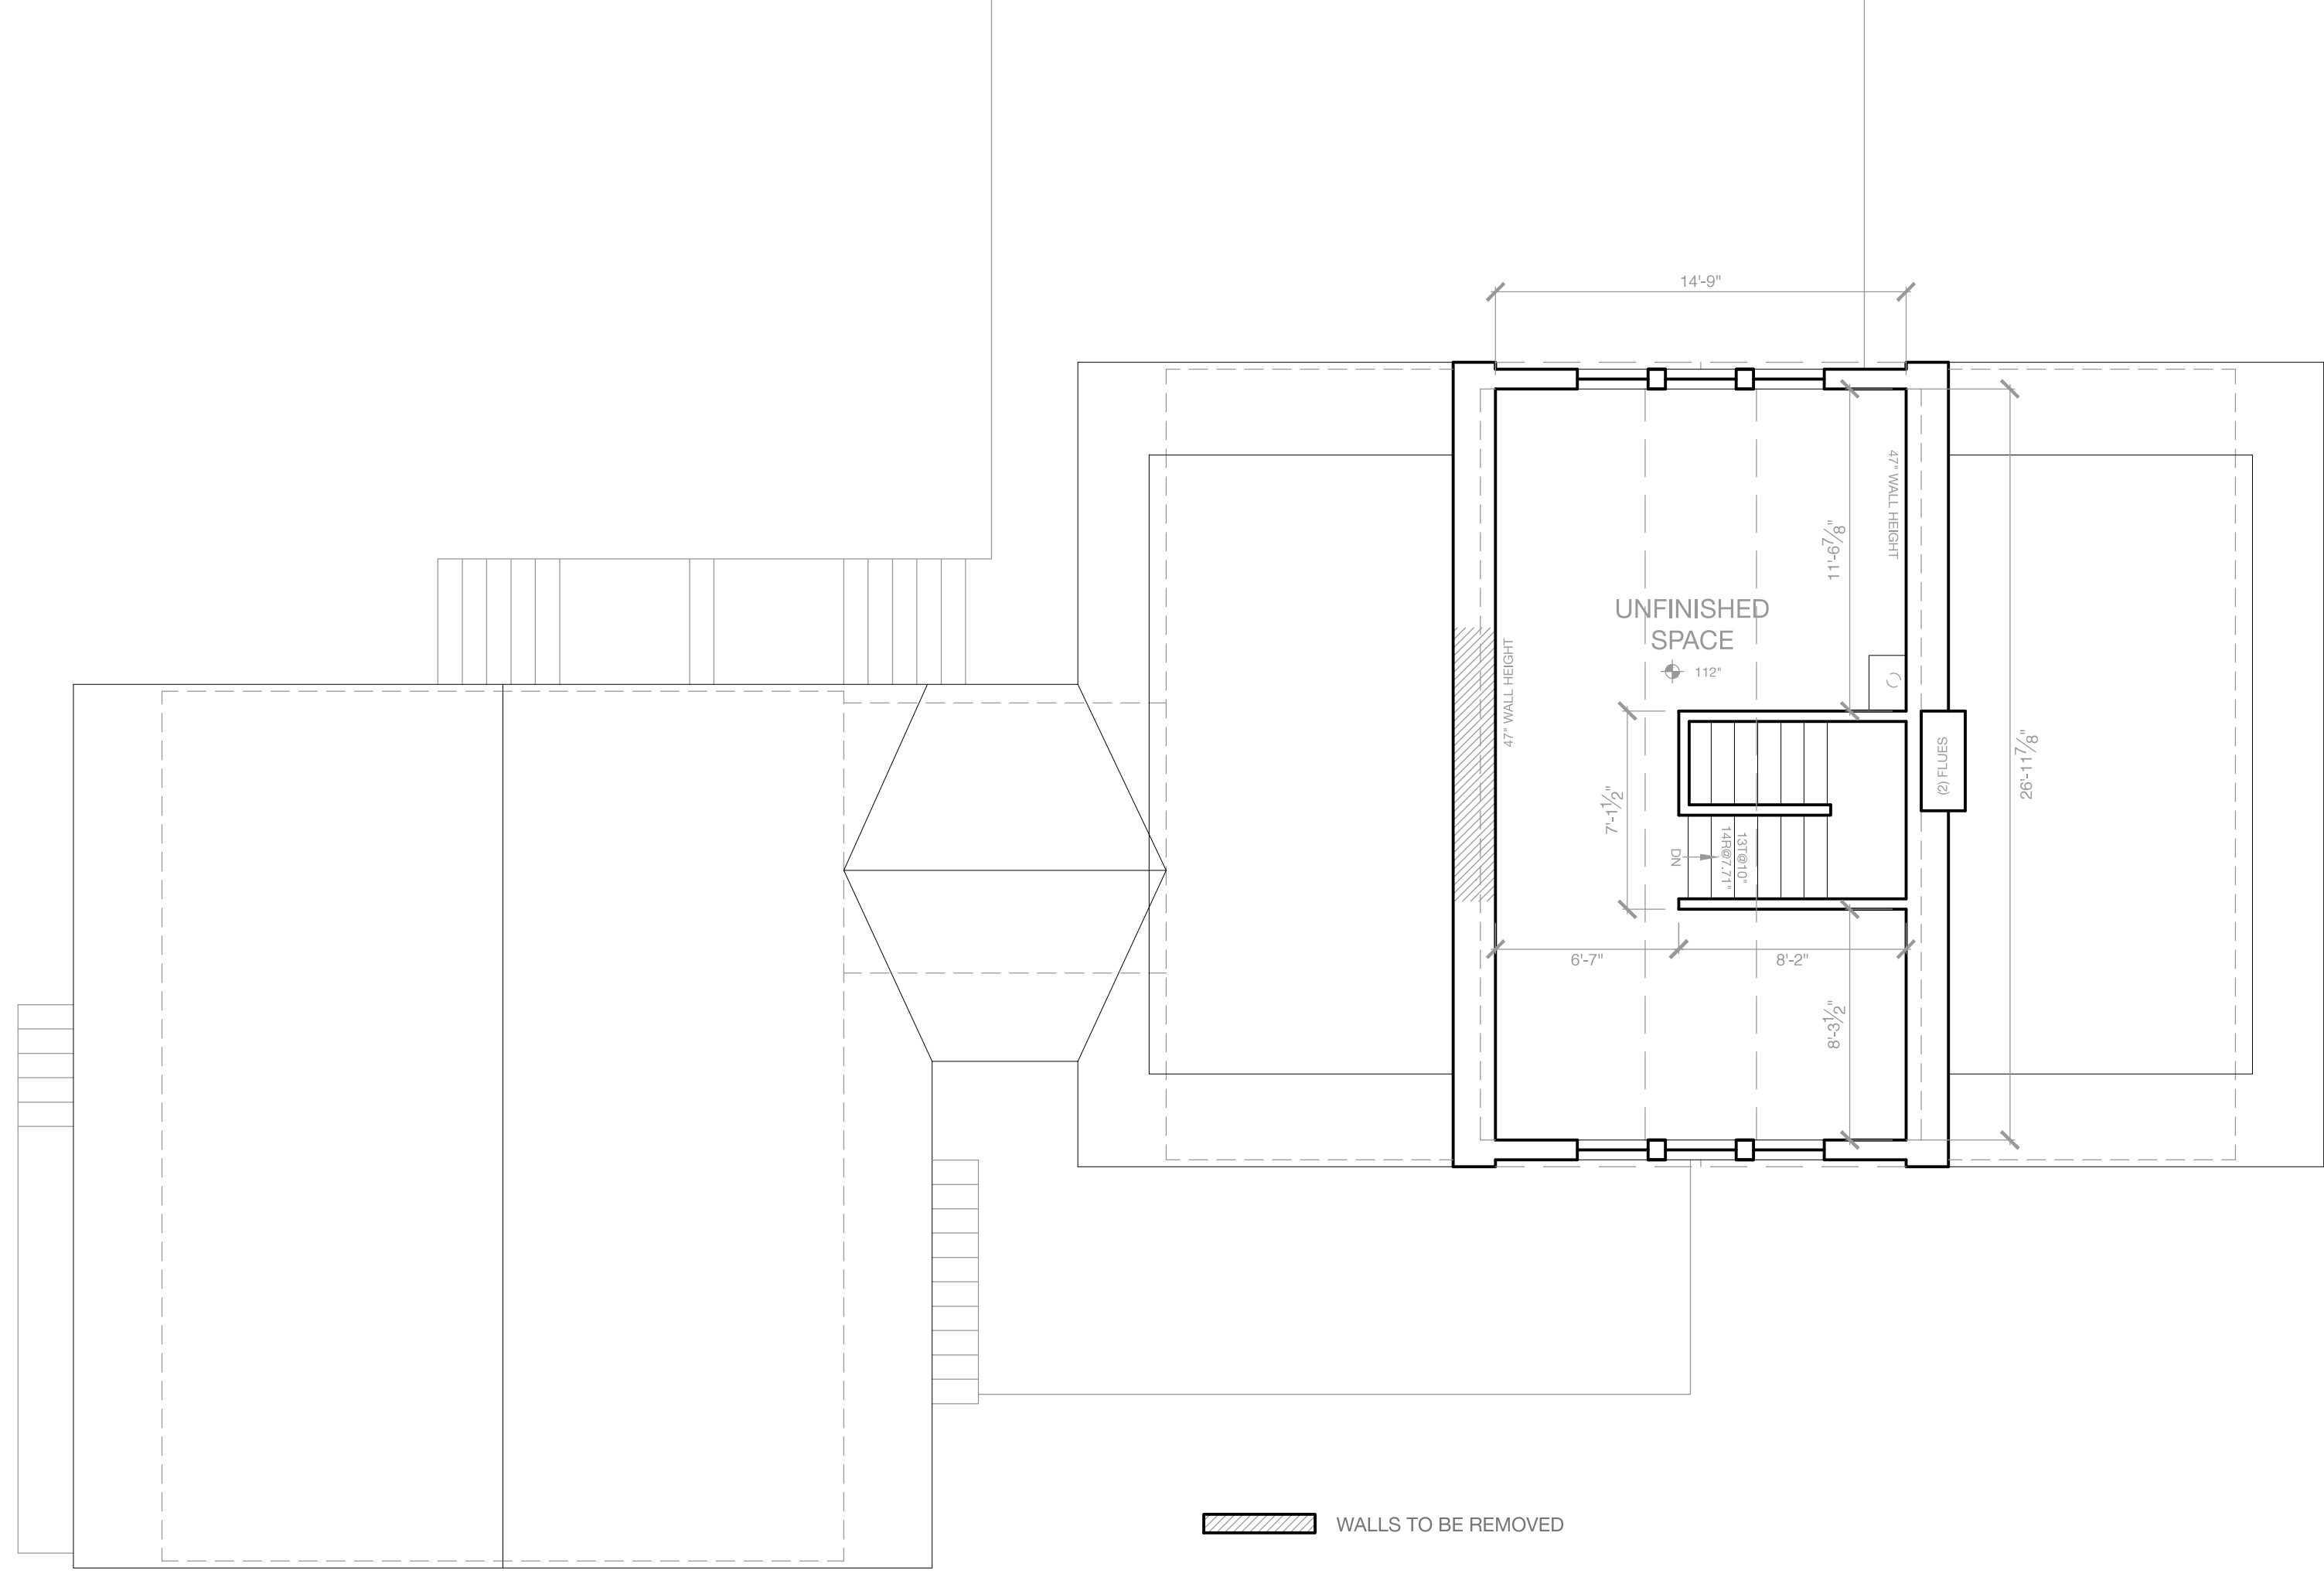

WALLS TO BE REMOVED

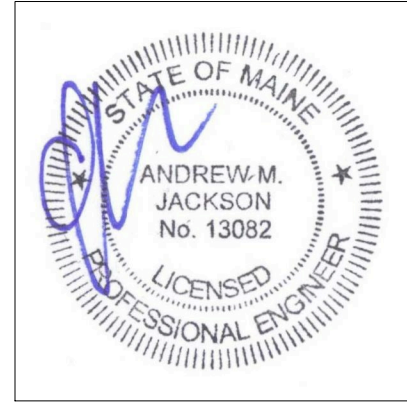

A6

Existing
Third Floor
Plan

PROJECT

Konzal Residence
5 City Point Rd.
Peaks Island, ME
04108

NOTES

DATE 2015.10.28
REVISED

3/16" = 1'

Rachel Conly
Architectural Design

26 Sterling Street
Peaks Island, Maine 04108
207.766.5625