


- Notes:
- New rafters to be 2x8 KD spaced 16" O.C.
  - New structural ridge beam  
-3 1/2" x 9 1/2" LVL  
-Boise engineering sheet provided.
  - Overlay at main house roof
  - Existing rafters doubled up at entry to new addition  
-Headed off at ceiling of main house
  - Existing rafters true 2x6 spaced 24 " O.C.  
-Overlay boards to be 2x12 KD

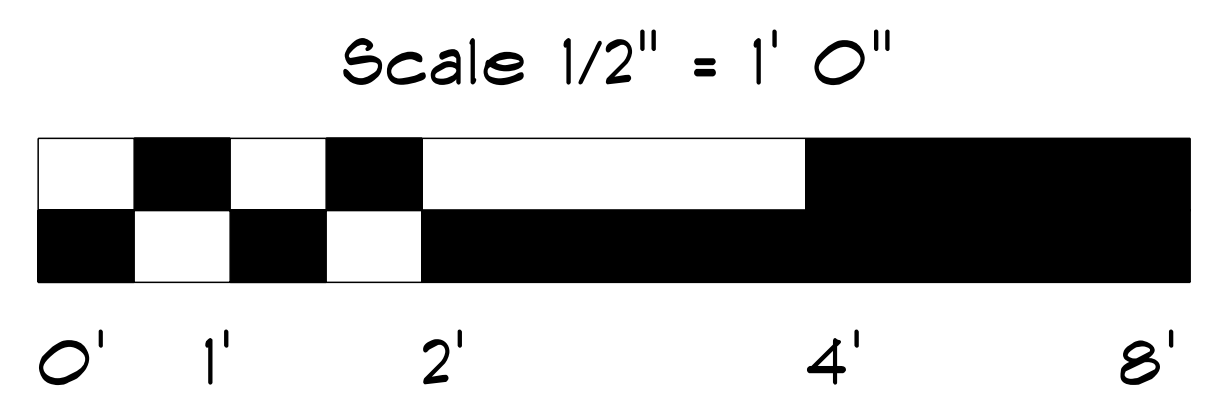

**Roof Framing**  
SCALE: 1/2" = 1'-0"