


Lucatoro Properties

Elizabeth St, Peaks Island

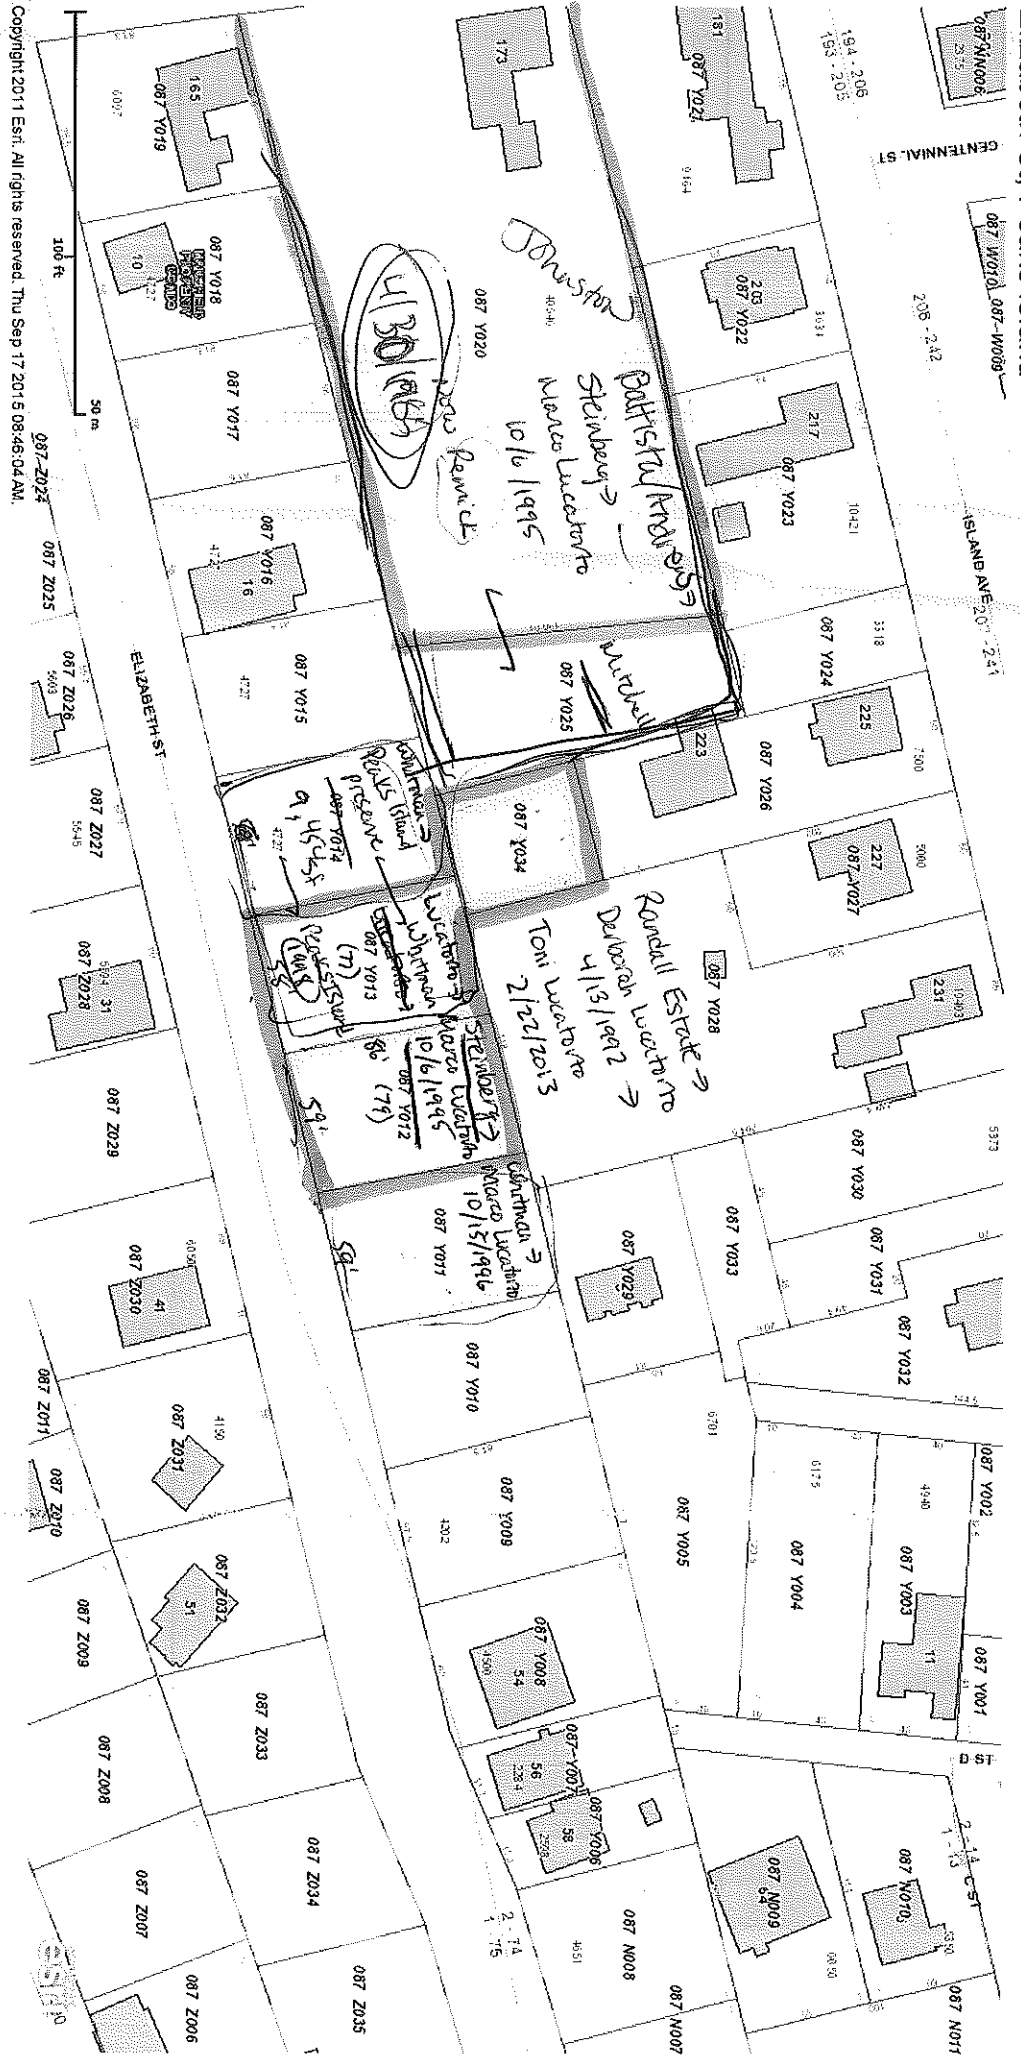

Copyright 2011 Esri. All rights reserved. Thu Sep 17 2015 08:46:04 AM.

Chain of title
lot square footage

Plan Book 208 Page 471

Lot of Record:
5000 SF lot (public sewer)


1R-2 min:
20000 SF lot
70' street frontage



11, 12, & 34 = 12,613 SF
13 = 4,988 SF

Lucatorto

Elizabeth St, Peaks Island



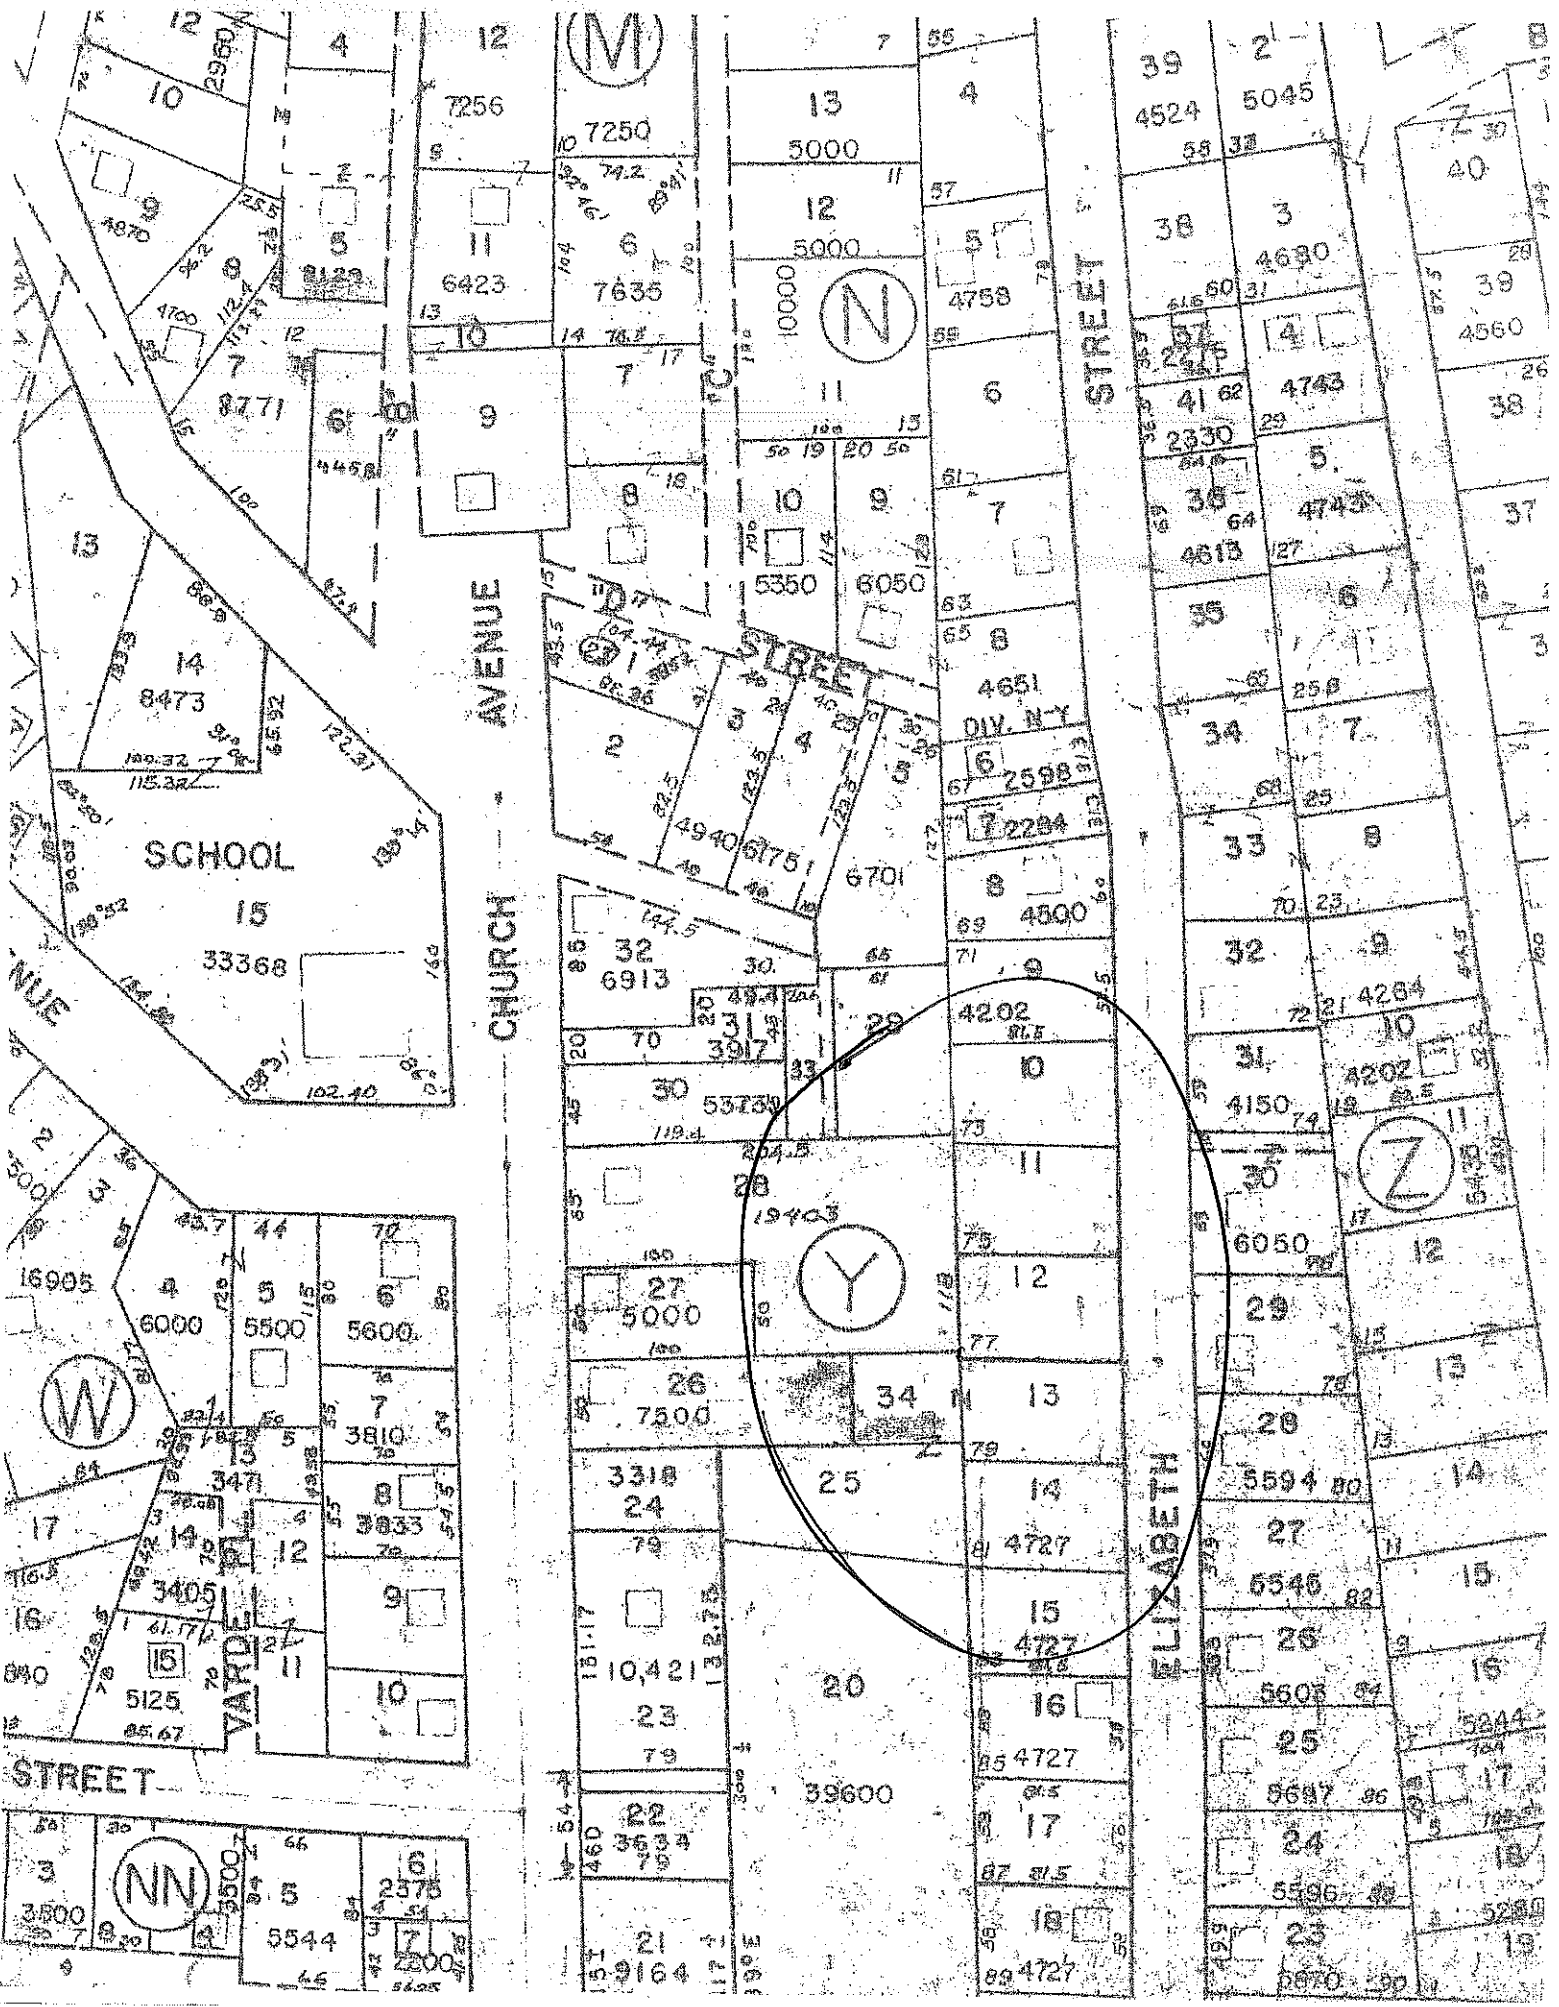

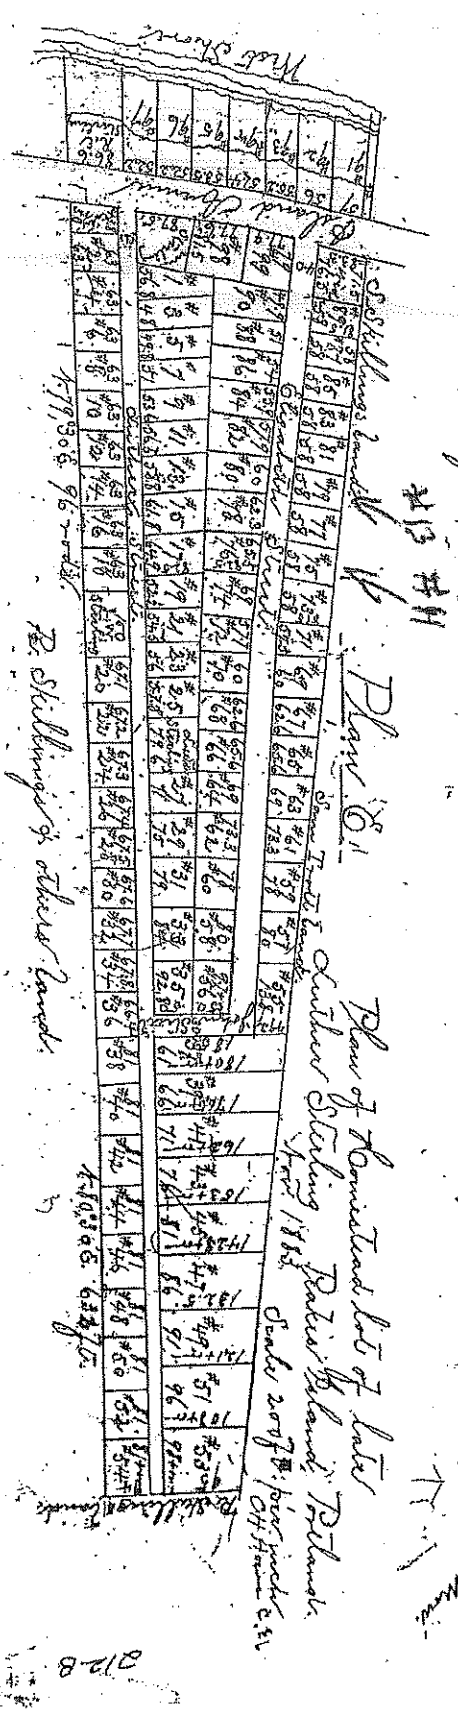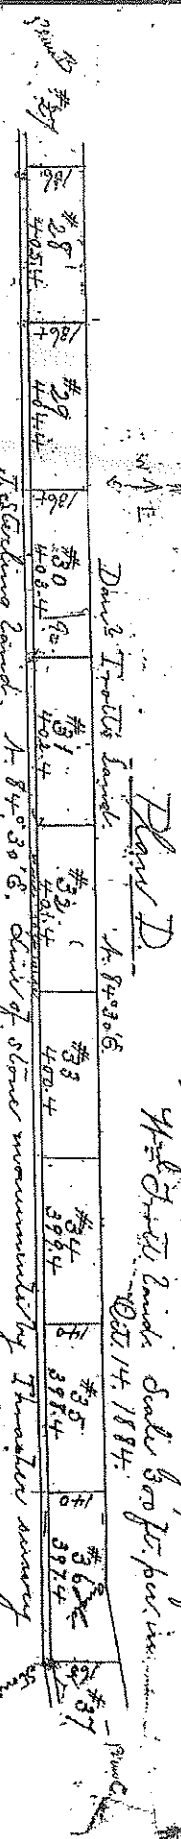

Re: 28-40 Elizabeth St
 Re: 28-40 Elizabeth St
 Re: 28-40 Elizabeth St

89-7-11, 12, 34

012.B