


Concrete Footings; Corner/Ctr. side

A-1

Floor frame/footing

Delebrere  
80 Lother

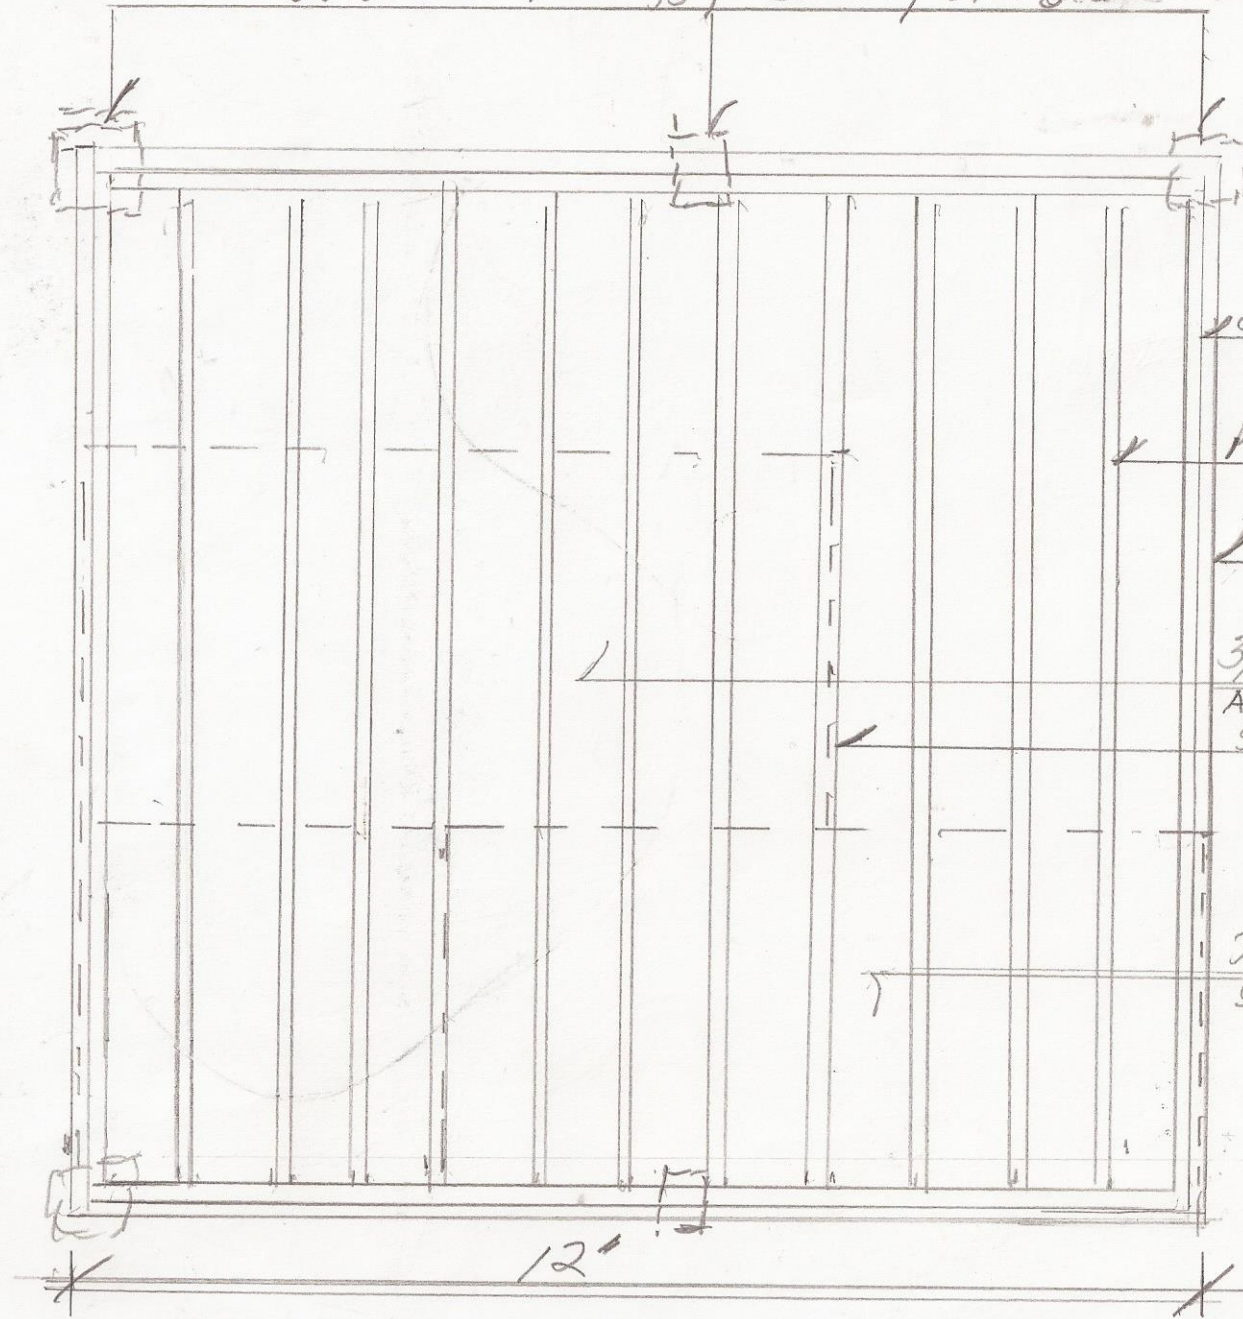

PT  
2-2x10

PT 2x8 16" OC

Gable End

3/4"  
Advantec  
subfloor  
stagger  
butts

11'

3/4"  
subfloor

12"

scale  
1/2" = 1'