

087 N007

4567

087 Z039

ELIZABETH ST

087 Z038

-74
75



087 Z037



087 Z002

4613




087 Z041

6406

087 Z036

087 Z003

087 Z035

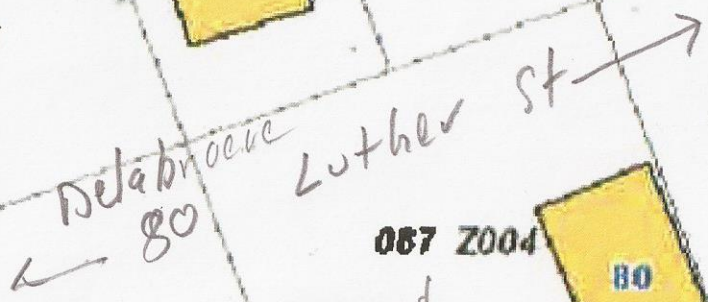


3046

087 Z004




80


4774

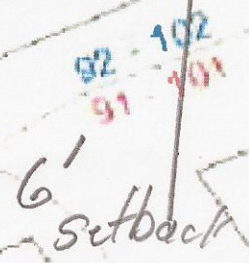

087 Z005

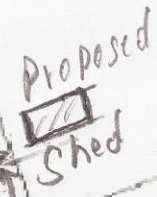

4745

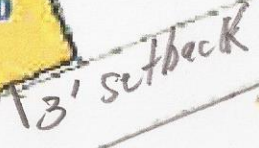

198'

087


087 Z006



70


087 E040

BOULDER

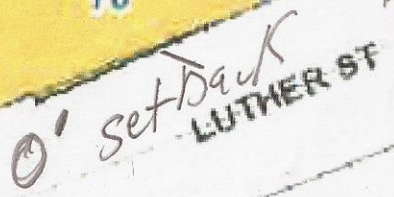

~~Zoning: please apply IR-2 "setback allowance" avg setback~~

087 E039

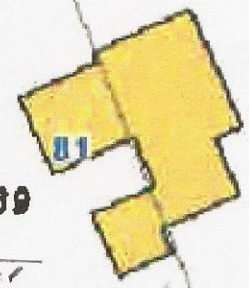

81

C-2

087 E038

087 E013

7200

087 E037