


BENCH STORAGE AREA
SIZED TO FIT 30"X30" COUCH CUSHIONS,
AS WELL AS 33"X24" BENCH CUSHIONS.

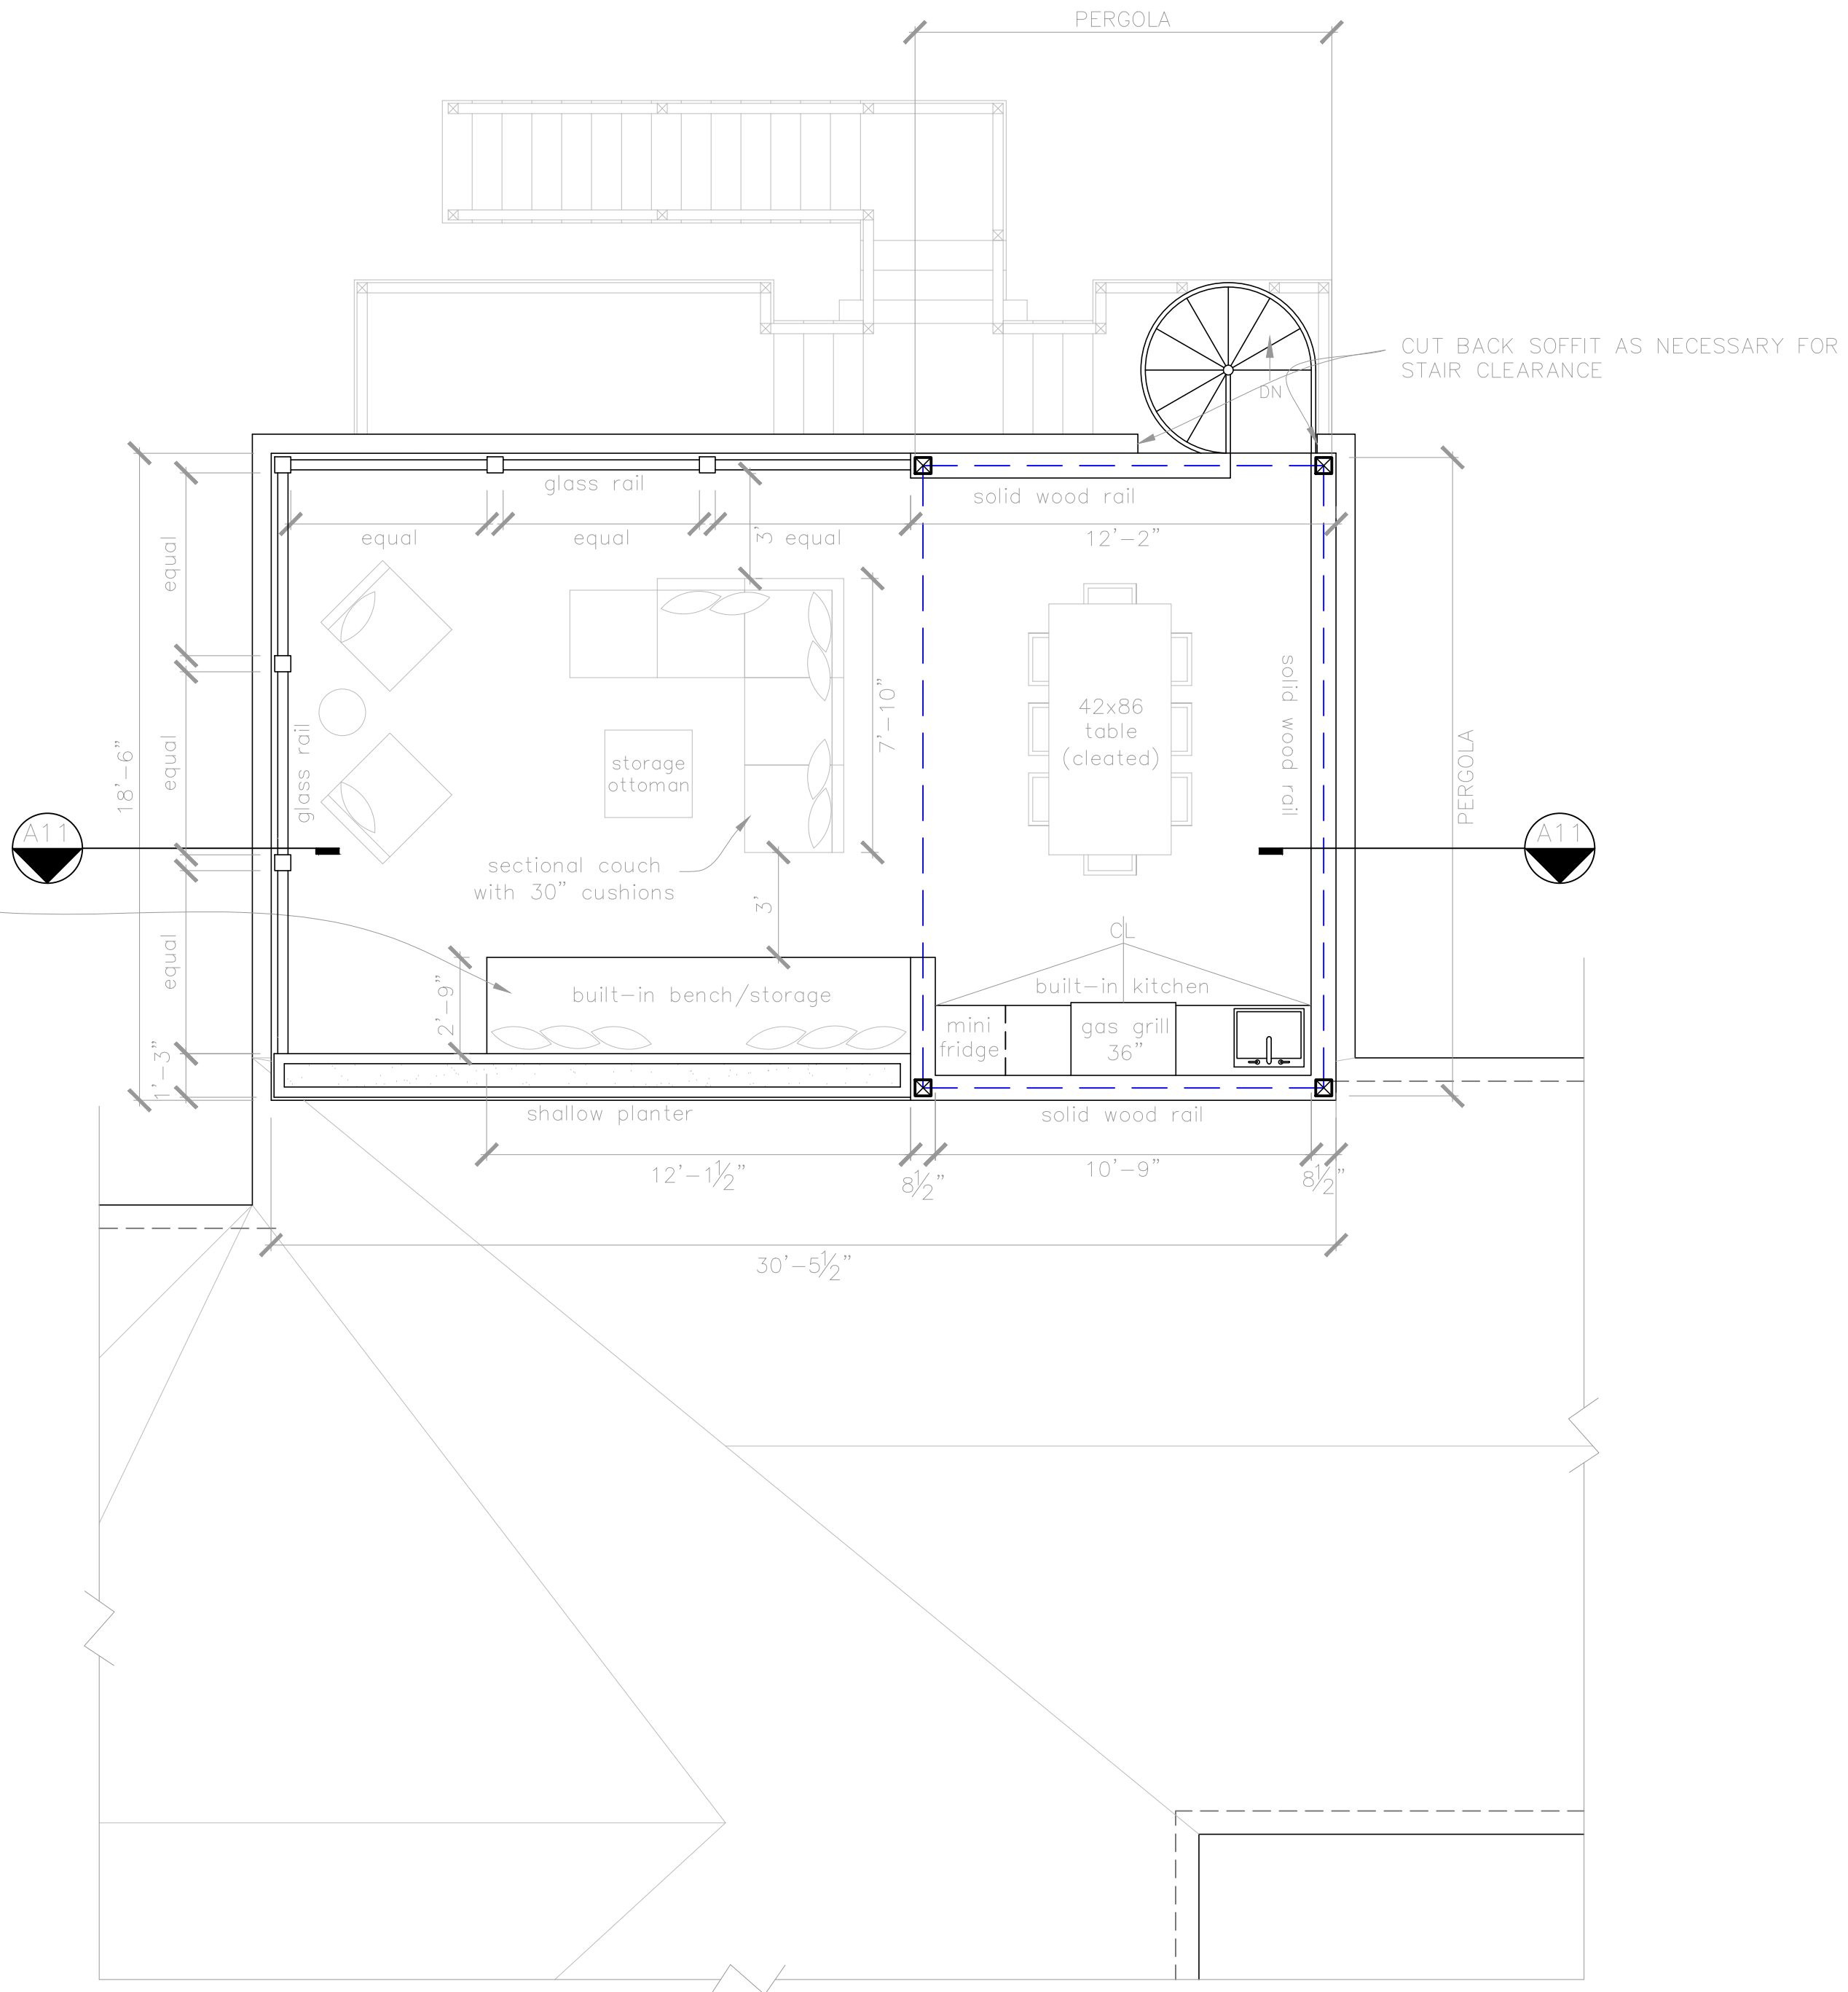

Rachel Only
Architectural Design

26 Sterling Street
Peaks Island, Maine 04108
207.766.5625


**Proposed
Rooftop Deck
Plan**

PROJECT
Belden Residence
141 Island Ave.
Unit #6
Peaks Island, ME

DATE 02.05.15	REVISED
SCALE 1/4" = 1'-0"	DRAWN BY Rachel & Harvey

NOTES

A Proposed Rooftop Deck Plan
1/4" = 1'-0"

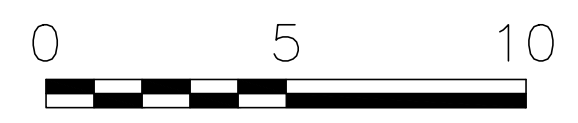

A7