
 EXISTING WALLS
 NEW WALLS

PAD OUT KNEEWALL BEHIND CABINETS WITH HORIZONTAL STRAPPING, TO CREATE A 36" HIGH KNEEWALL, AND TO ENABLE SECURE ATTACHMENT OF CABINETS. SCRIBE SIDE-PANEL TO WALL.
 SLIDE IN RANGE RECOMMENDED, DUE TO CONSTRAINT OF SLOPING WALL


Rachel Conly Design LLC
 26 Sterling Street
 Peaks Island, Maine 04108
 207.766.5625

DATE	NOTES
2017.11.28	PERMIT SET
	REVISED

1/4" = 1'

Gilbert Residence
 141 Island Avenue, #3
 Peaks Island, ME

A Proposed Floor Plan

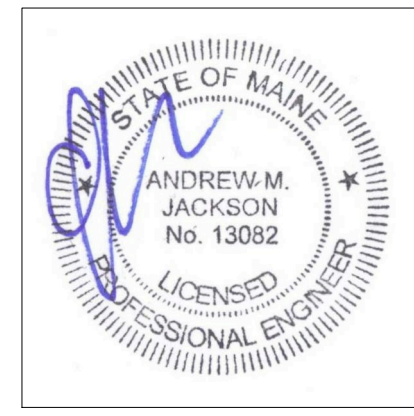

A4
 Proposed Floor Plan