


# Saltanfall

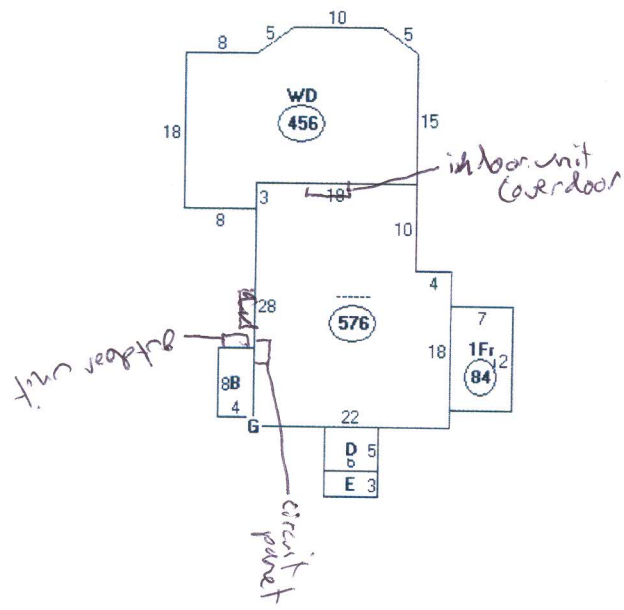

Descriptor/Area	
A:.....	576 sqft
B: 1Fr/B	32 sqft
C: 1Fr	84 sqft
D: EP	30 sqft
E: WD	18 sqft
F: WD	456 sqft
G: RS1	418 sqft