


Meharg

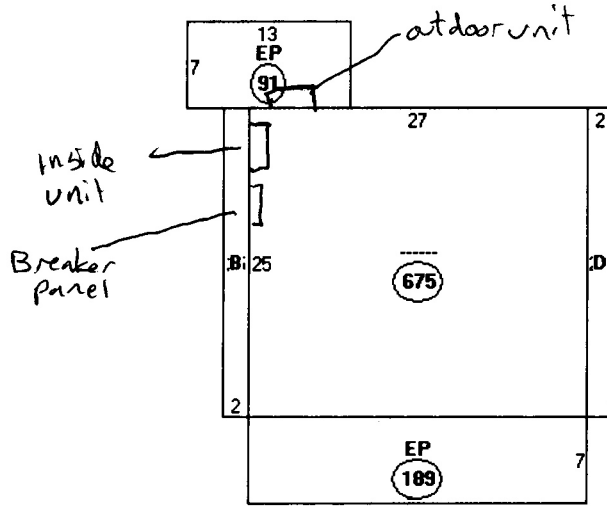

Descriptor/Area

- A:-----
675 sqft
- B:-----
50 sqft
- C:EP
91 sqft
- D:-----
50 sqft
- E:EP
189 sqft