


LINE	LENGTH	BEARING			
L1	20.79	S02°18'34\"/>			
L2	68.00	N87°46'41\"/> <tr> <td>L3</td> <td>20.74</td> <td>N02°18'34\"/> </td></tr>	L3	20.74	N02°18'34\"/>
L3	20.74	N02°18'34\"/>			


CURVE	LENGTH	RADIUS	DELTA	PC STATION	PT STATION
C1	23.54	15.00	89°54'45\"/>		
C2	23.58	15.00	90°05'15\"/>		

SIGN LEGEND

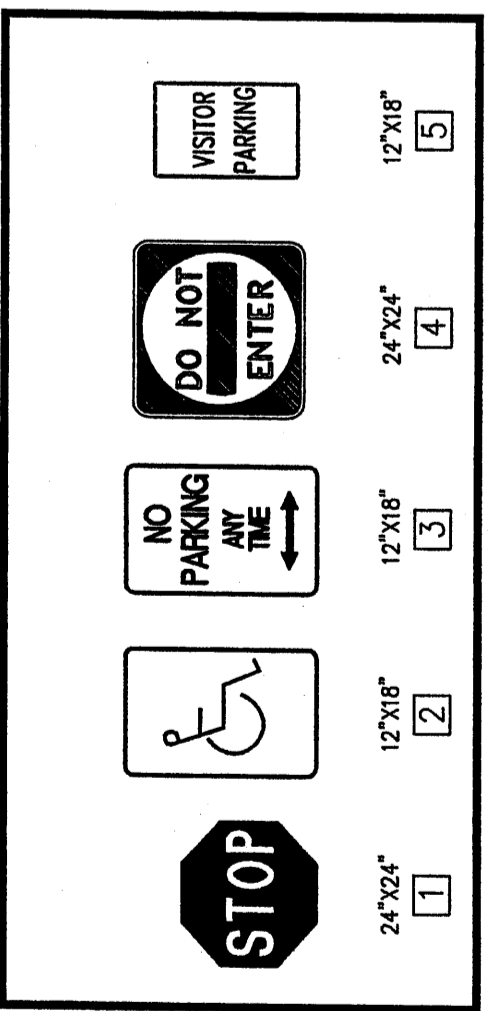


LUMINAIRE SCHEDULE

SYMBOL	QUANTITY	DESCRIPTION	MANUFACTURER/TYPE
▲	4	N ONE-LIGHT WALL LANTERN (BLACK PROGRESS LIGHTING / P9865-31)	
●	2	Z TENERE POST MOUNT (CLASSIC FAMILY)	BARBICAN PRODUCTS / NORVAL
■	3	LOUVER BOLLARD	CARDCO / BRM 820

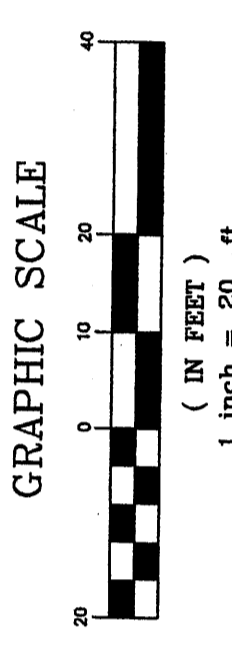

REV	DATE	DESCRIPTION	REVISIONS
1	02/22/09	REVISIONS	
2	11/15/02	REVISIONS	
3	11/15/02	REVISIONS	
4	07/24/03	REVISIONS	
5	07/24/03	REVISIONS	
6	10/28/03	REVISIONS	
7	12/20/03	REVISIONS	
8	03/30/04	REVISIONS	

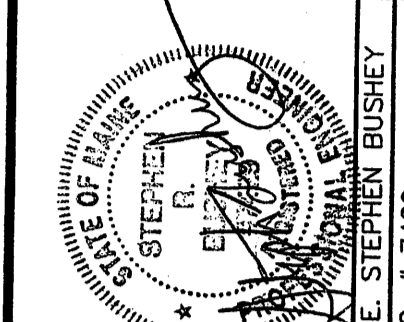

PROJECT: SENIOR HOUSING FACILITY & HEALTH CENTER
 PORTLAND, MAINE
 SHEET TITLE: SITE LAYOUT PLAN
 CLIENT: VOLUNTEERS OF AMERICA
 DRAWN: JAM | DATE: 10/1/2002
 DESIGNED: JAM | SCALE: 1/8\"/>

DH DELUCA-HOFFMAN ASSOCIATES, INC. 103 HERMAN AVENUE SOUTH PORTLAND, ME 04106 WWW.DELUCA-HOFFMAN.COM
 FILE NAME: 2300-SP2
 SHEET: C-3