


**Bennett**  
125 ANDERSON STREET  
PORTLAND, MAINE 04101  
PHONE: 879-1877  
FAX: 774-0592

PEAKS ISLAND V.O.A.  
SENIOR HOUSING FACILITY  
CENTRAL AVE.  
PEAKS ISLAND, MAINE

TITLE	HOUSE POWER
SCALE:	1/8"=1'
DATE:	2-11-04
SHEET	E400

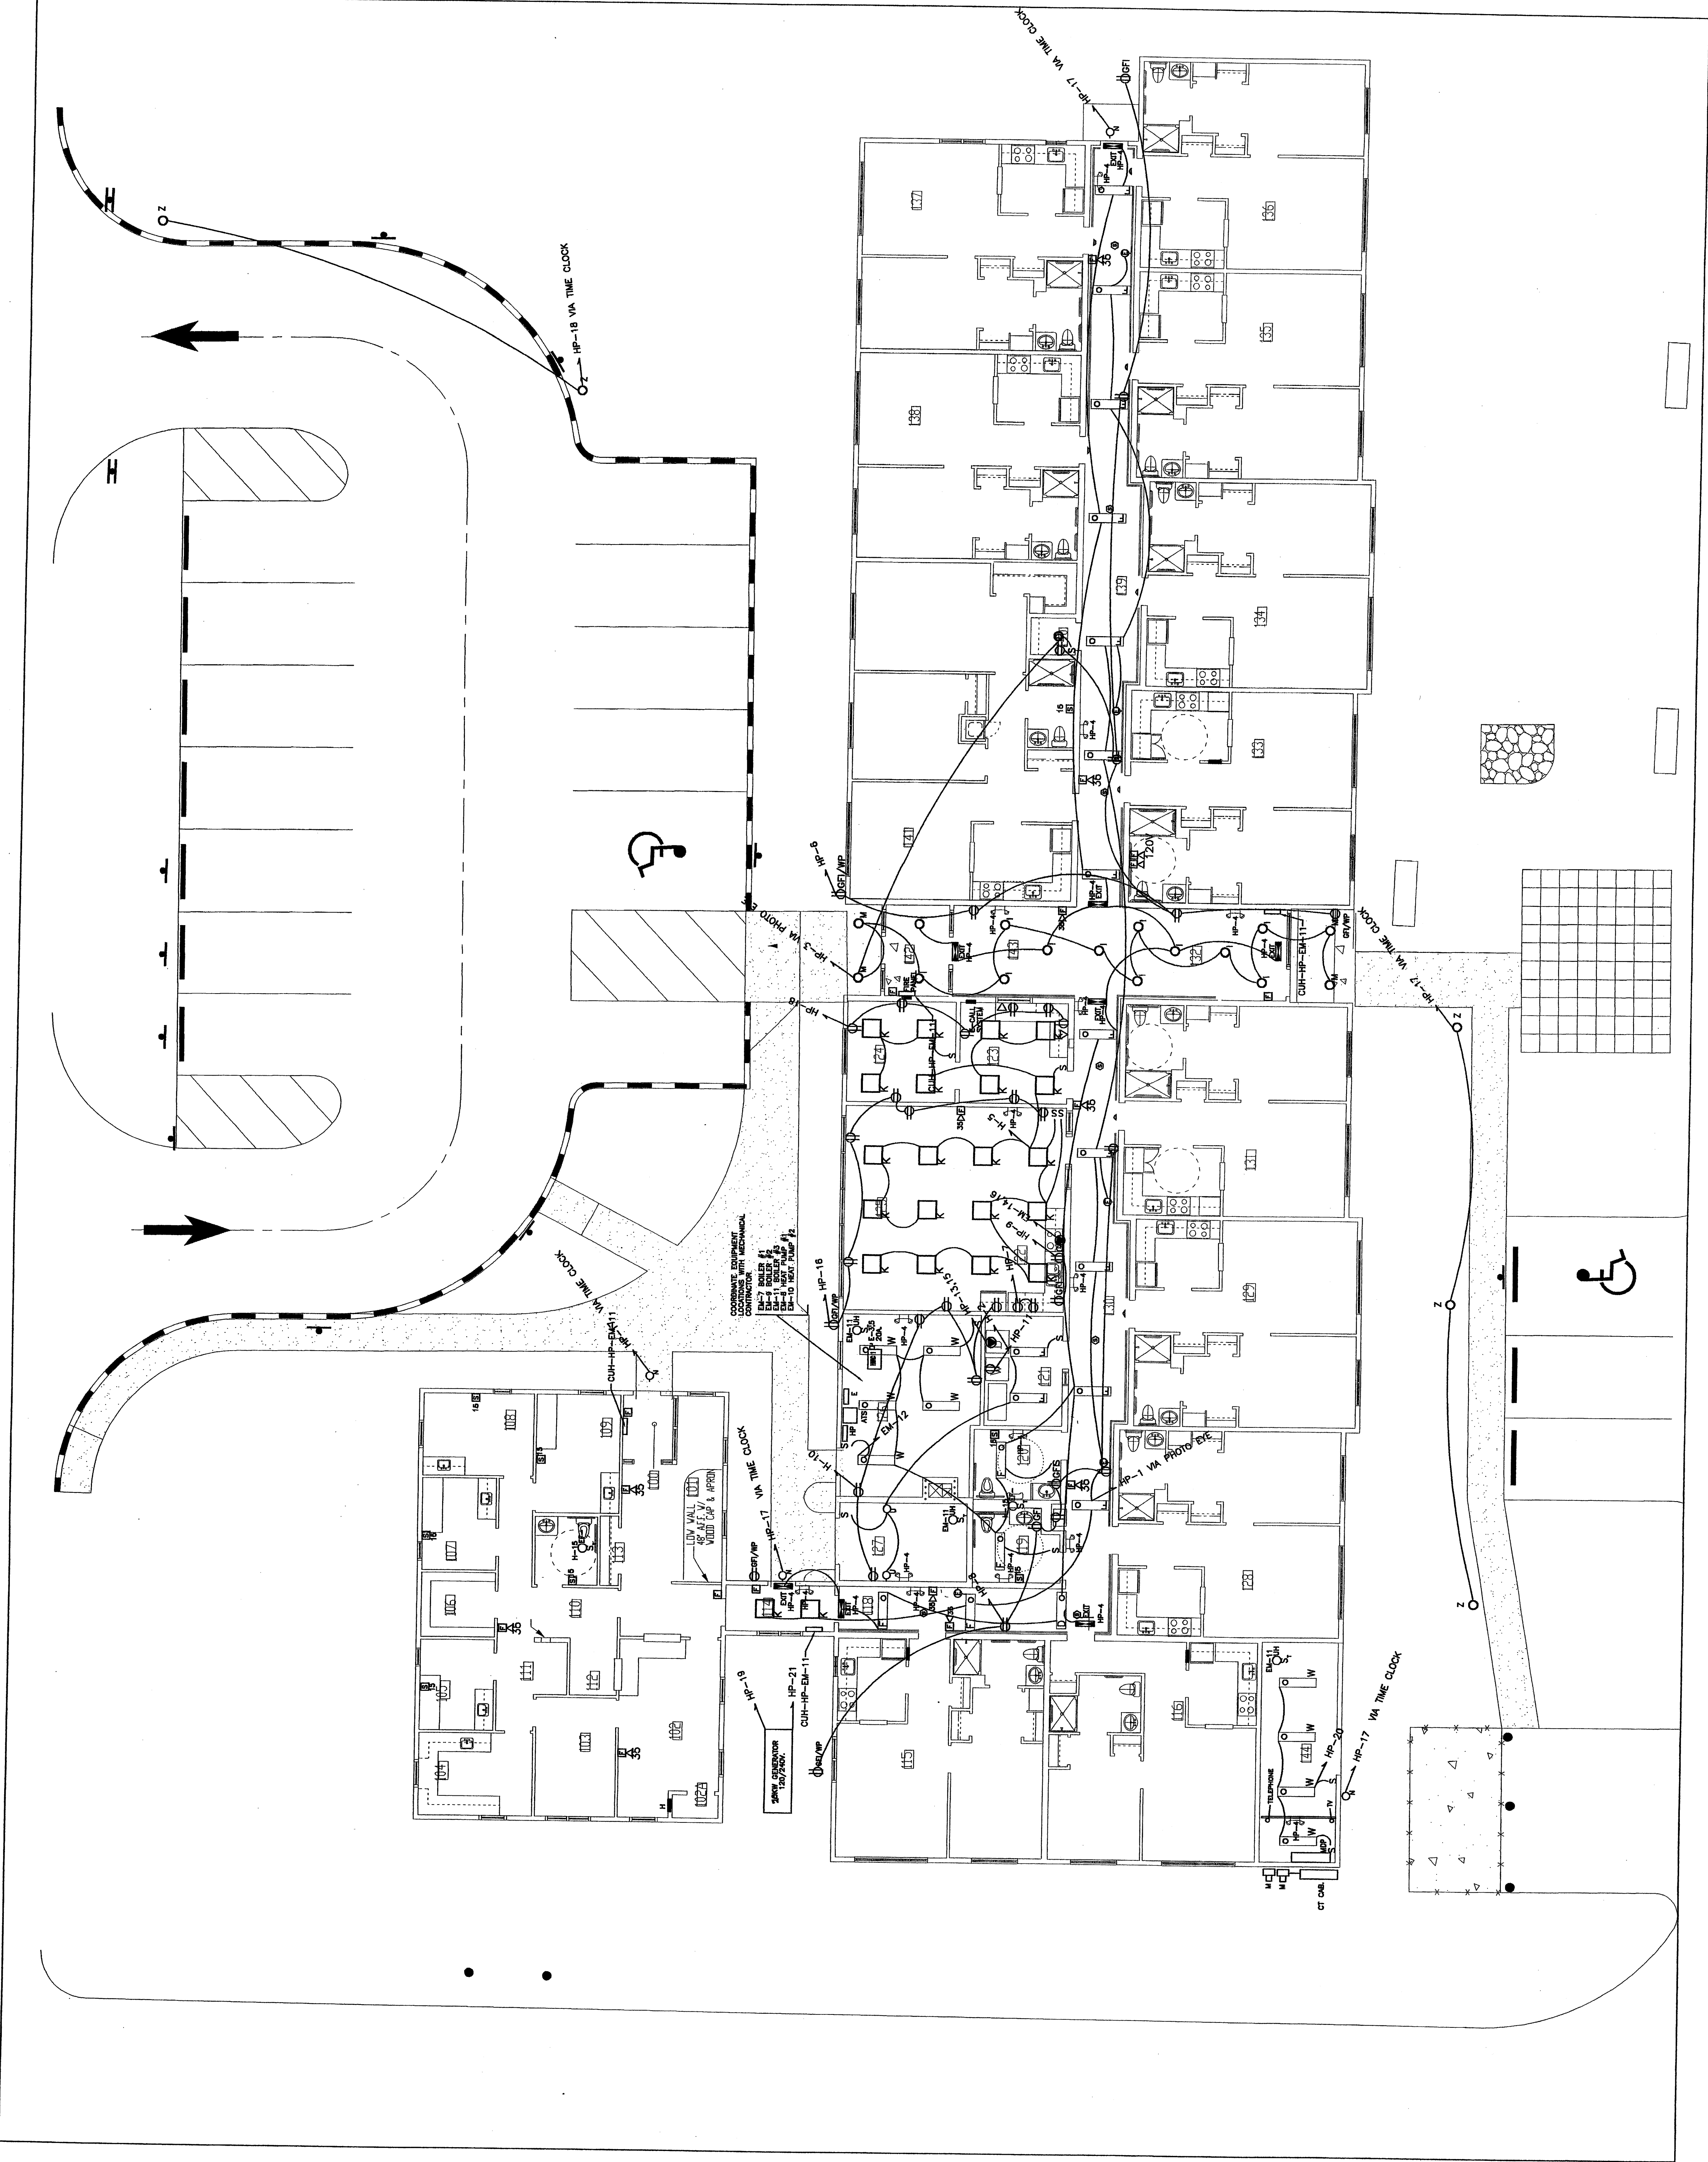

2/11/2004 1:44:04 PM