


Ramp Detail

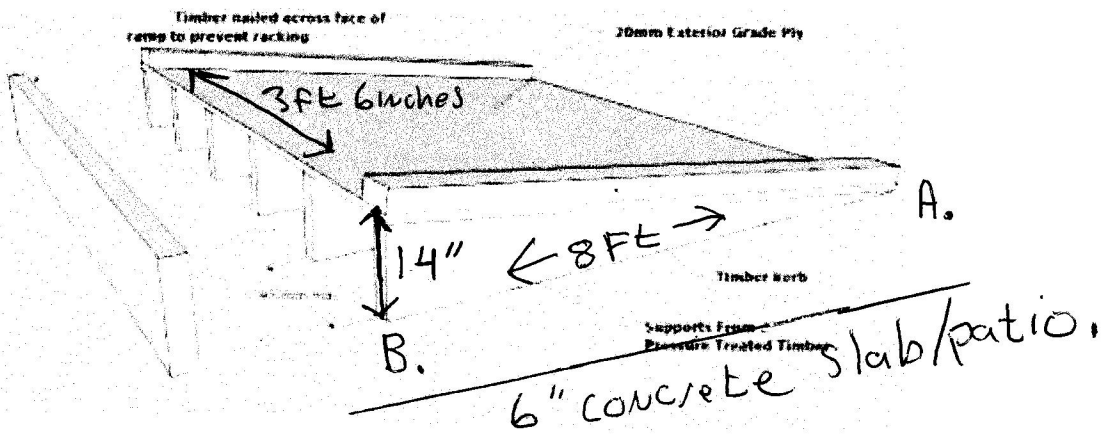

Note: the concrete patio slopes
2" from point A. to Point B. The actual
Rise is 12" across 8 ft.