


Framing Plan

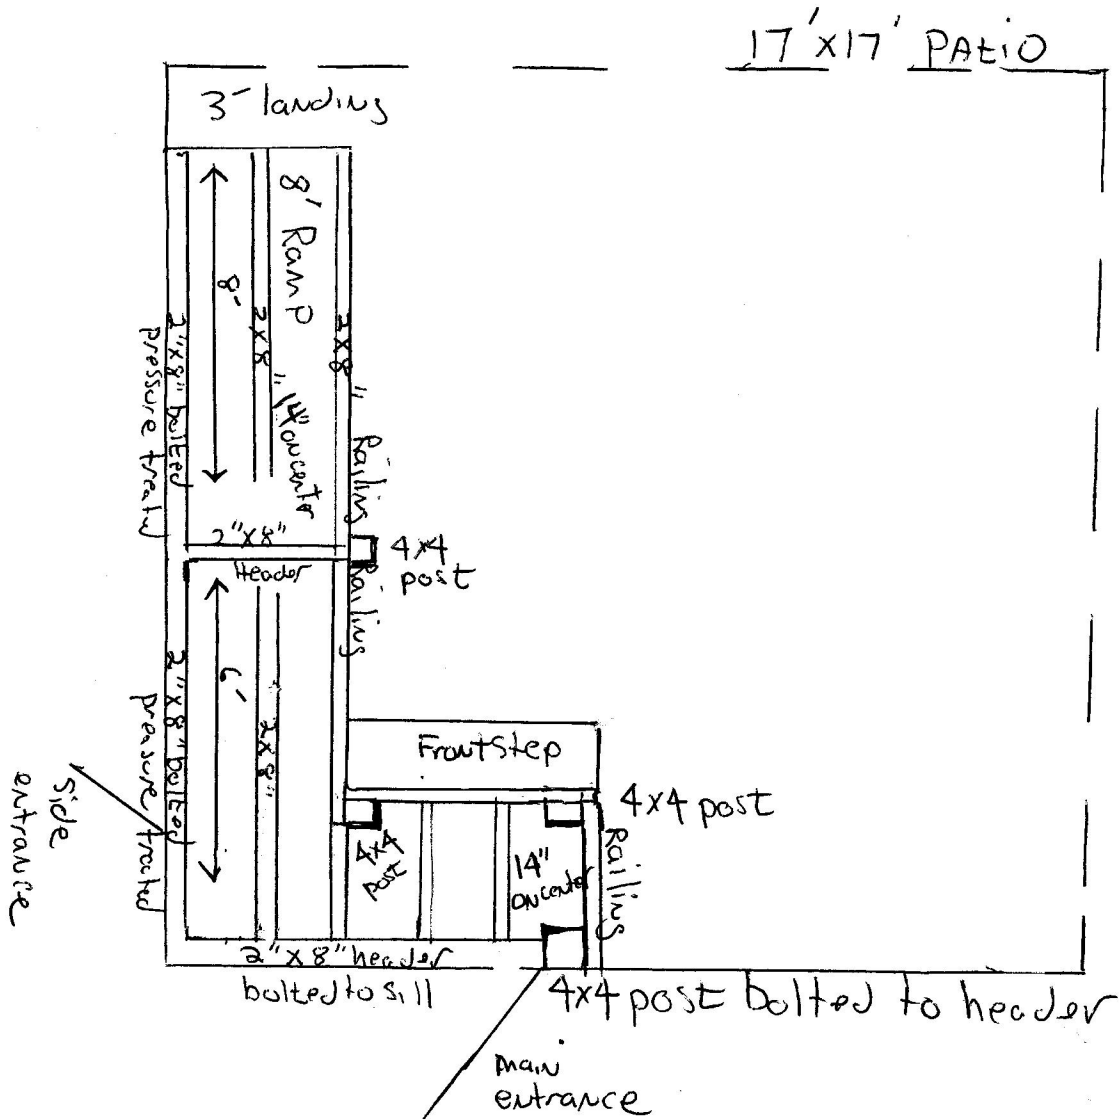

1. 2" x 8" framing (pressure treated)
2. 14" on center spacing of runners with hardware
3. lag bolts + Metal hardware connecting Framing to 4x4 posts,
4. Railing as indicated to code Specs.
5. 5/8 Pressure treated Decking.