


FRONT  
**PROPOSED Floor Plan**  
 Electrical & Plumbing Detail

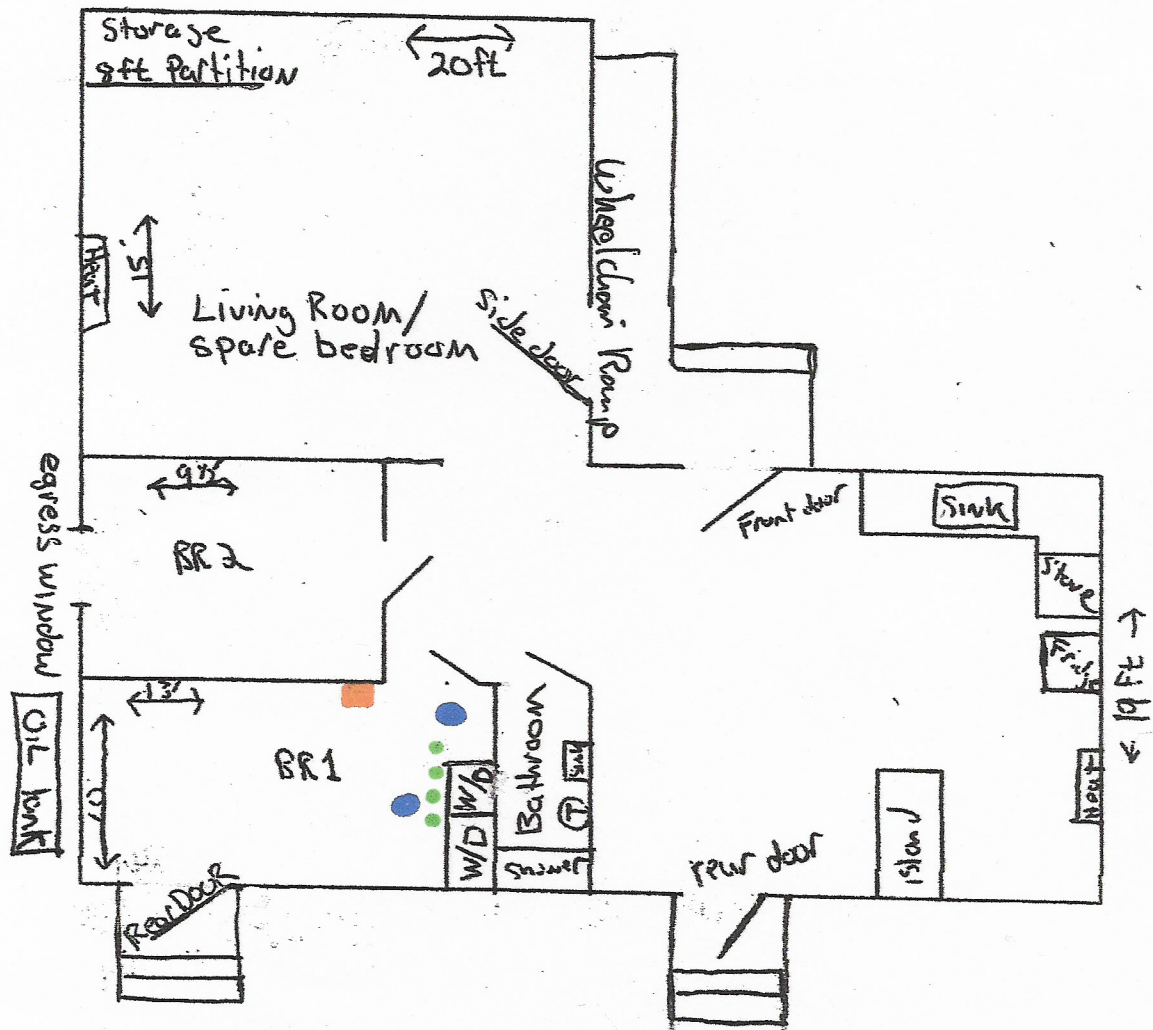

1. ■ - Light Switch Relocated to bedroom entrance. Washer/Dryer and all other electrical connections will remain as is.
2. ■ - 4 feed lines (2 hot, 2 cold) to old. bathroom fixtures will be capped.
3. ■ - 2 Drain lines will be capped.