


224 Island AVE
PLOT PLAN

Street parking #3


lot width ← 56' →

← 30' →
House to road

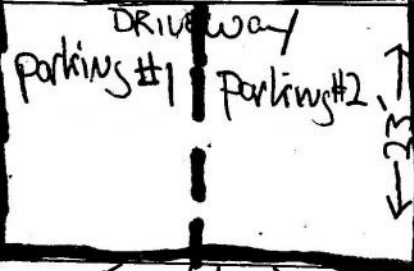

← 20ft →
front width

Side Setback
12'

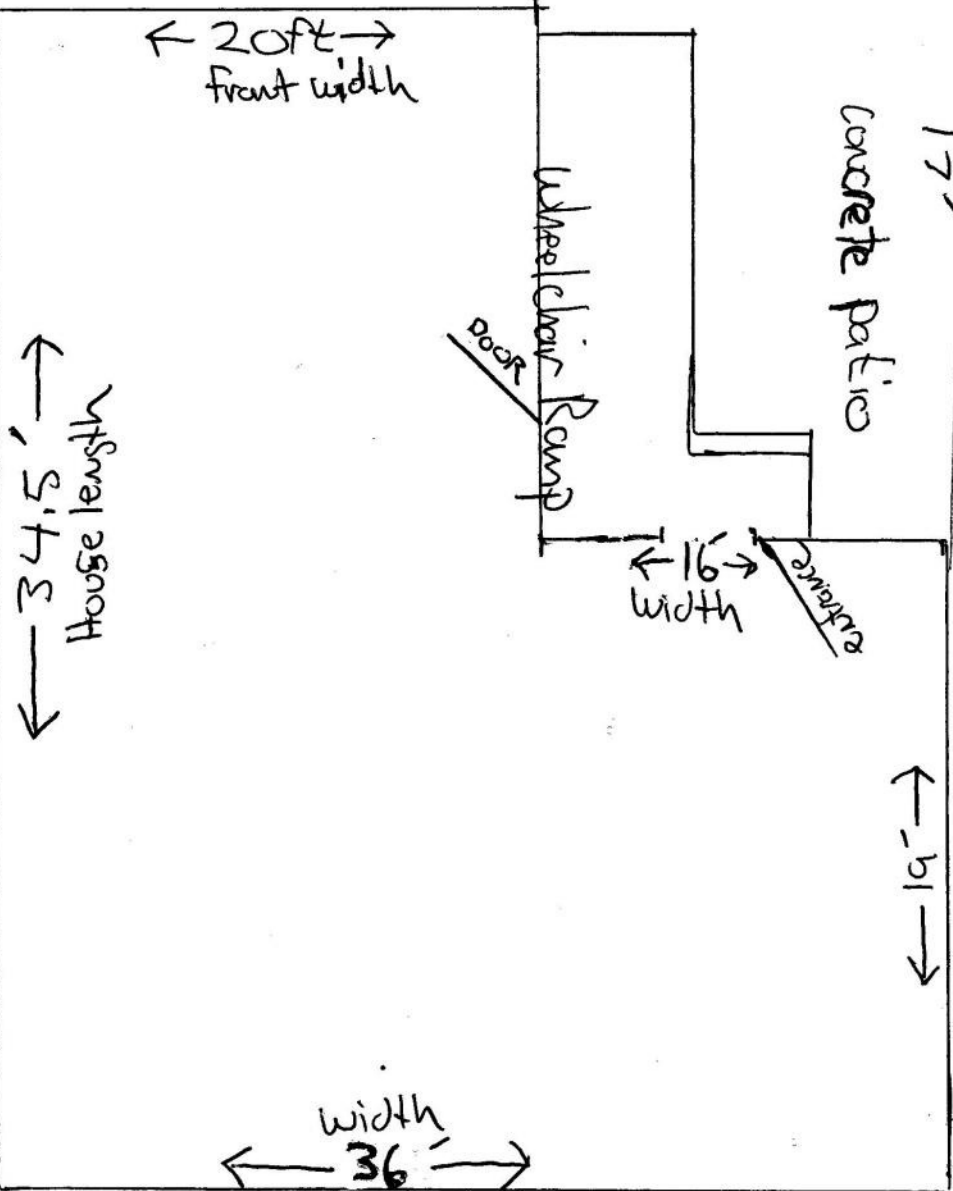

← 94' → length of lot

side Setback
← 6'6" →

Green: Parking for 3 cars.

← Rear Setback 30' →