


Framing Plan

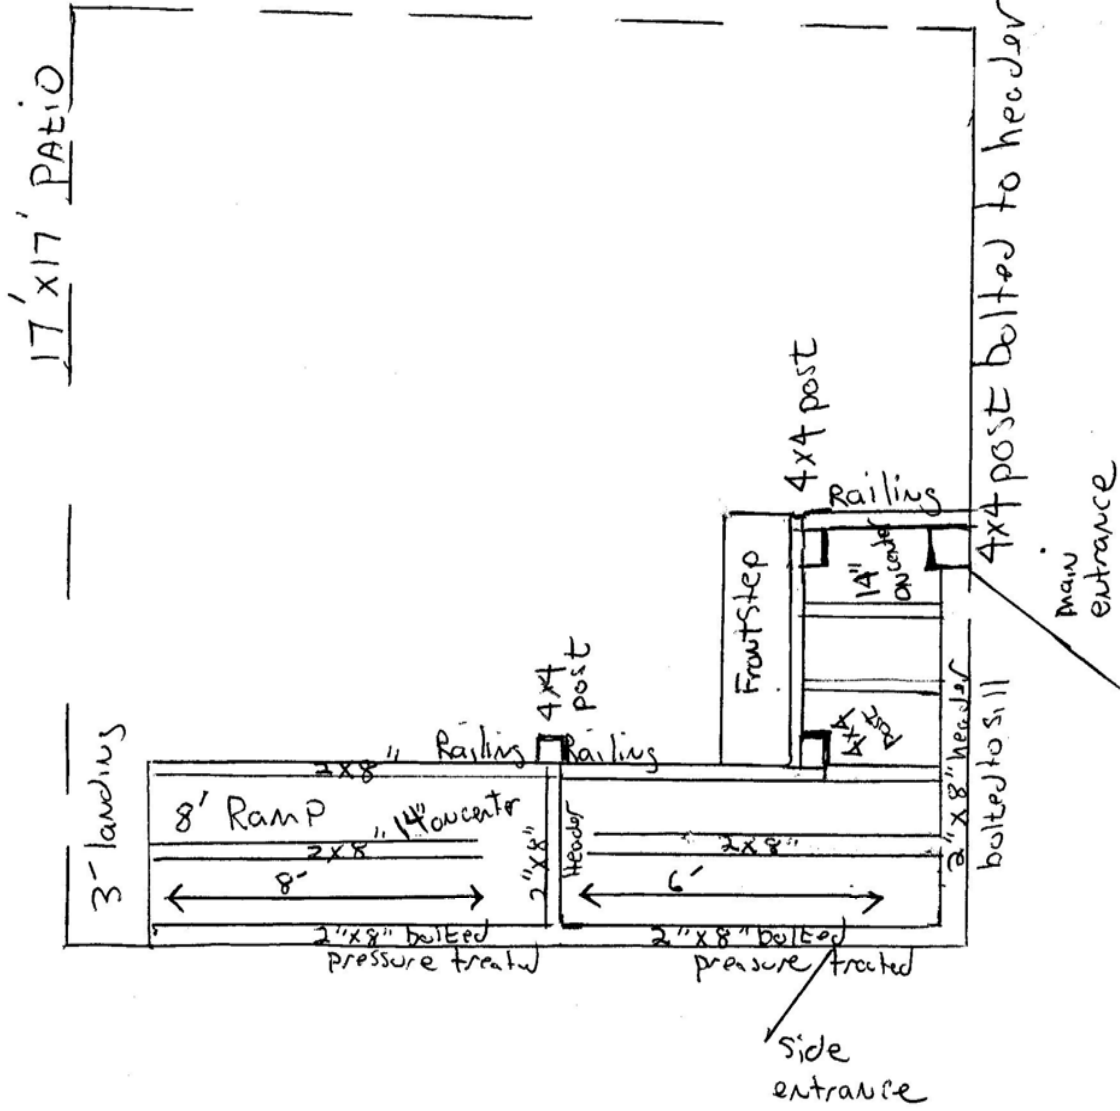

Chain link fence

1. 2" x 8" Framing (pressure treated)
2. 14" on center spacing of Runners with hardware
3. lag bolts + Metal hardware connecting Framing to 4x4 posts.
4. Railing as indicated to code Specs.
5. 5/8 Pressure treated Decking.