

# 224 Island Ave Plot Plan


Edge of Road

width  
54'

30'  
Road edge to house

6ft front  
set back

70'  
Main fence  
length

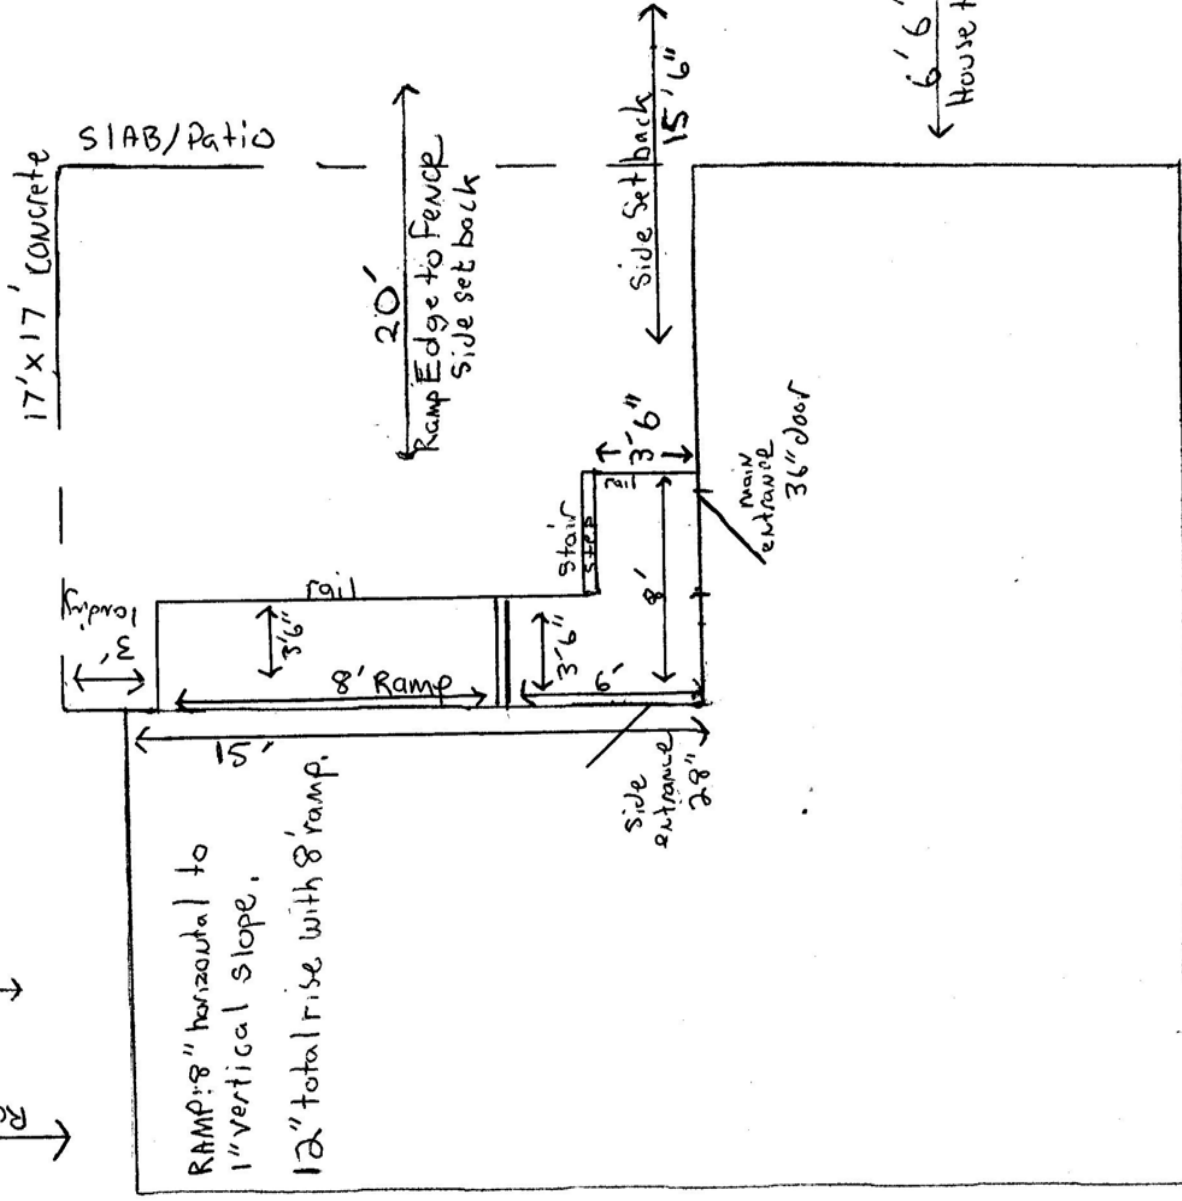

12'  
House to  
Fence

6'6"  
House to Fence

30'  
Rear Set back