


Spector

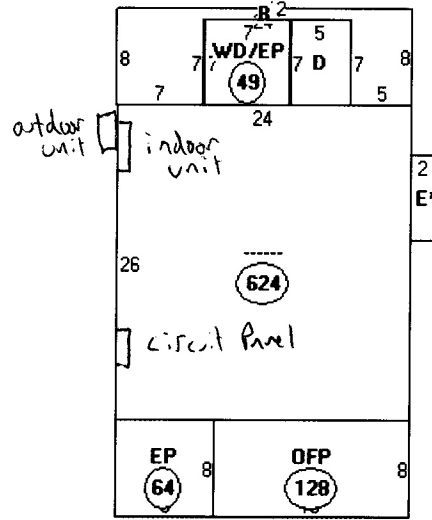

Descriptor/Area

- A: -----
624 sqft
- B: WD
108 sqft
- C: WD/EP
49 sqft
- D: WD/DP
35 sqft
- E: FBAY
14 sqft
- F: OFF
128 sqft
- G: EP
64 sqft