

NOTES:


1.) ELECTRICAL, MECHANICAL, AND PLUMBING SPECIFICATIONS AND PERMITS BY OTHERS.

2.) ELECTRICAL CONTRACTOR RESPONSIBLE FOR ENSURING THAT PROJECT MEETS ALL LOCAL ELECTRICAL CODE REQUIREMENTS.

AREA OF SCOPE

EXISTING FIRST FLOOR

EXISTING BULKHEAD

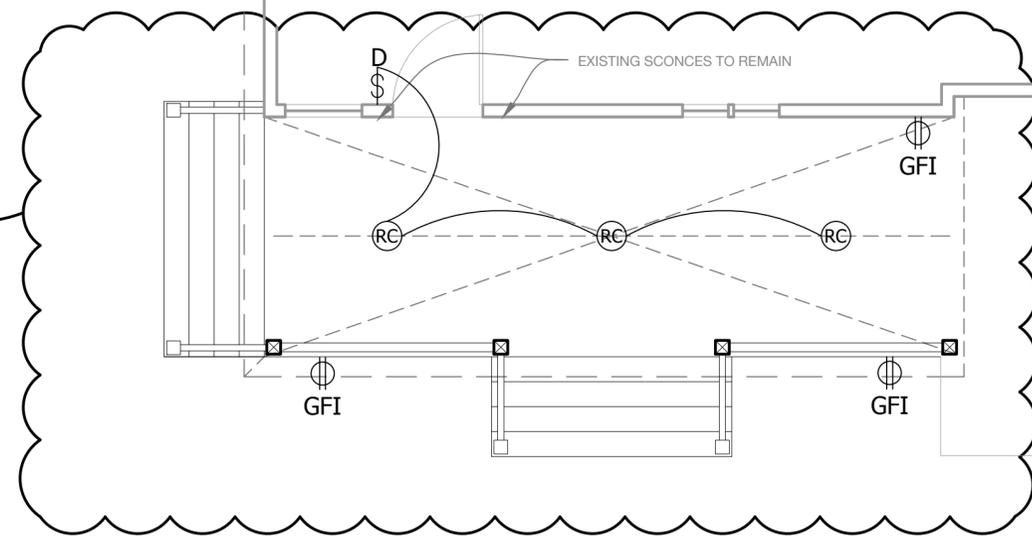

Rachel Conly Design LLC  
26 Sterling Street  
Peaks Island, Maine 04108  
207.766.5625

DATE	NOTES
2016.12.14	
REVISION	

1/4" = 1'

PROJECT  
**Asbjornsen**  
**107 Island Ave.**  
**Peaks Island, ME**  
**04108**

**A** Proposed First Floor Power & Lighting Plan

<p>NOTES:</p> <ul style="list-style-type: none"> <li> DUPLEX RECEPTACLE</li> <li> GFI</li> <li> 240 V</li> <li> SWITCH</li> <li> 3-WAY SWITCH</li> <li> DIMMER SWITCH</li> <li> SMOKE DETECTOR</li> <li> CARBON MONOXIDE DETECTOR</li> <li> CEILING MOUNT LIGHT FIXTURE</li> <li> WALL SCONCE LIGHT FIXTURE</li> <li> LOW PROFILE WALL SCONCE LIGHT FIXTURE</li> <li> WET LOCATION WALL SCONCE LIGHT FIXTURE</li> <li> PENDANT LIGHT FIXTURE</li> <li> RECESSED CAN LIGHT FIXTURE</li> <li> COMPACT FLUORESCENT RECESSED CAN LIGHT</li> <li> 3" LED RECESSED CAN LIGHT</li> <li> UNDER-COUNTER LIGHTS</li> <li> TRACK LIGHTING</li> <li> LOCALLY SWITCHED CLOSET RATED LIGHT</li> <li> CEILING FAN WITH INTEGRAL LIGHT</li> <li> CEILING FAN</li> <li> MINIMUM 50 CFM VENT FAN</li> <li> MINIMUM 50 CFM VENT FAN/LIGHT COMBO</li> <li> PHONE JACK</li> <li> DSL JACK</li> <li> CABLE JACK</li> <li> CAT 5 JACK</li> <li> CENTRAL VACUUM PORT</li> </ul>
---

**E1**

Proposed 1st Flr.  
Power & Lighting  
Plan