


FIRST FLOOR
 Multiple Ceiling Hgts
 915 sq ft Living Area

1st floor add 100 SF
 2nd floor 240SF
 Total New SF 340SF

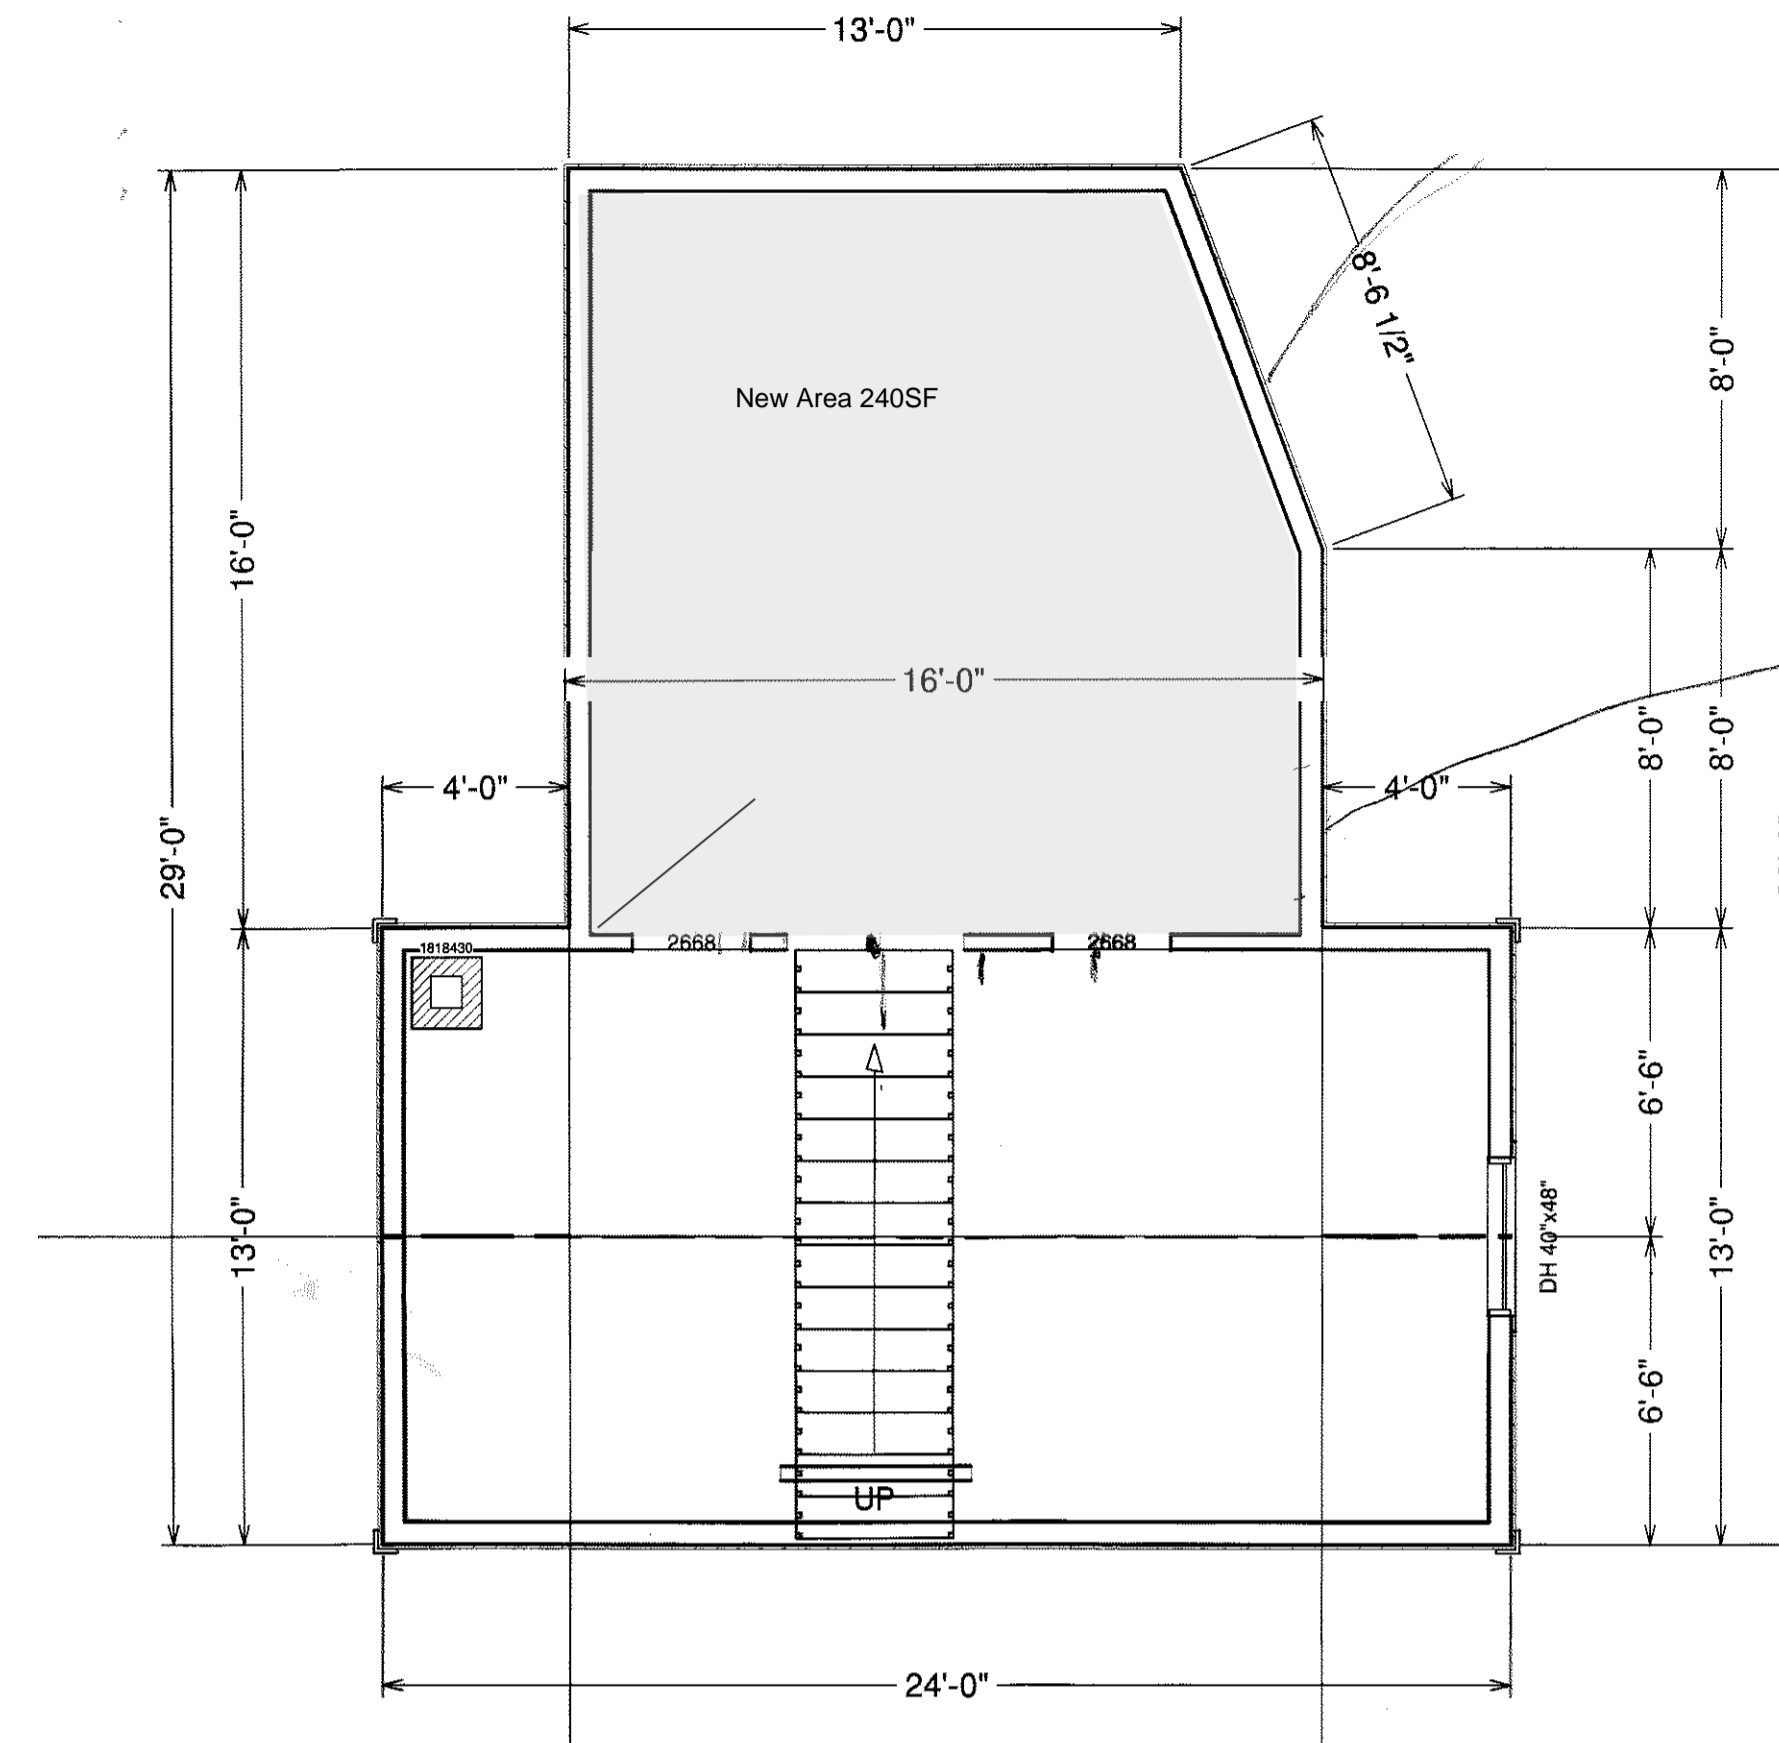

SECOND FLOOR
 8 ft Ceiling
 556 sq ft Living Area

A

B

C

D