


1st floor add 100 SF  
 2nd floor 240SF  
 Total New SF 340SF

**FIRST FLOOR**  
 Multiple Ceiling Hgts  
 915 sq ft Living Area

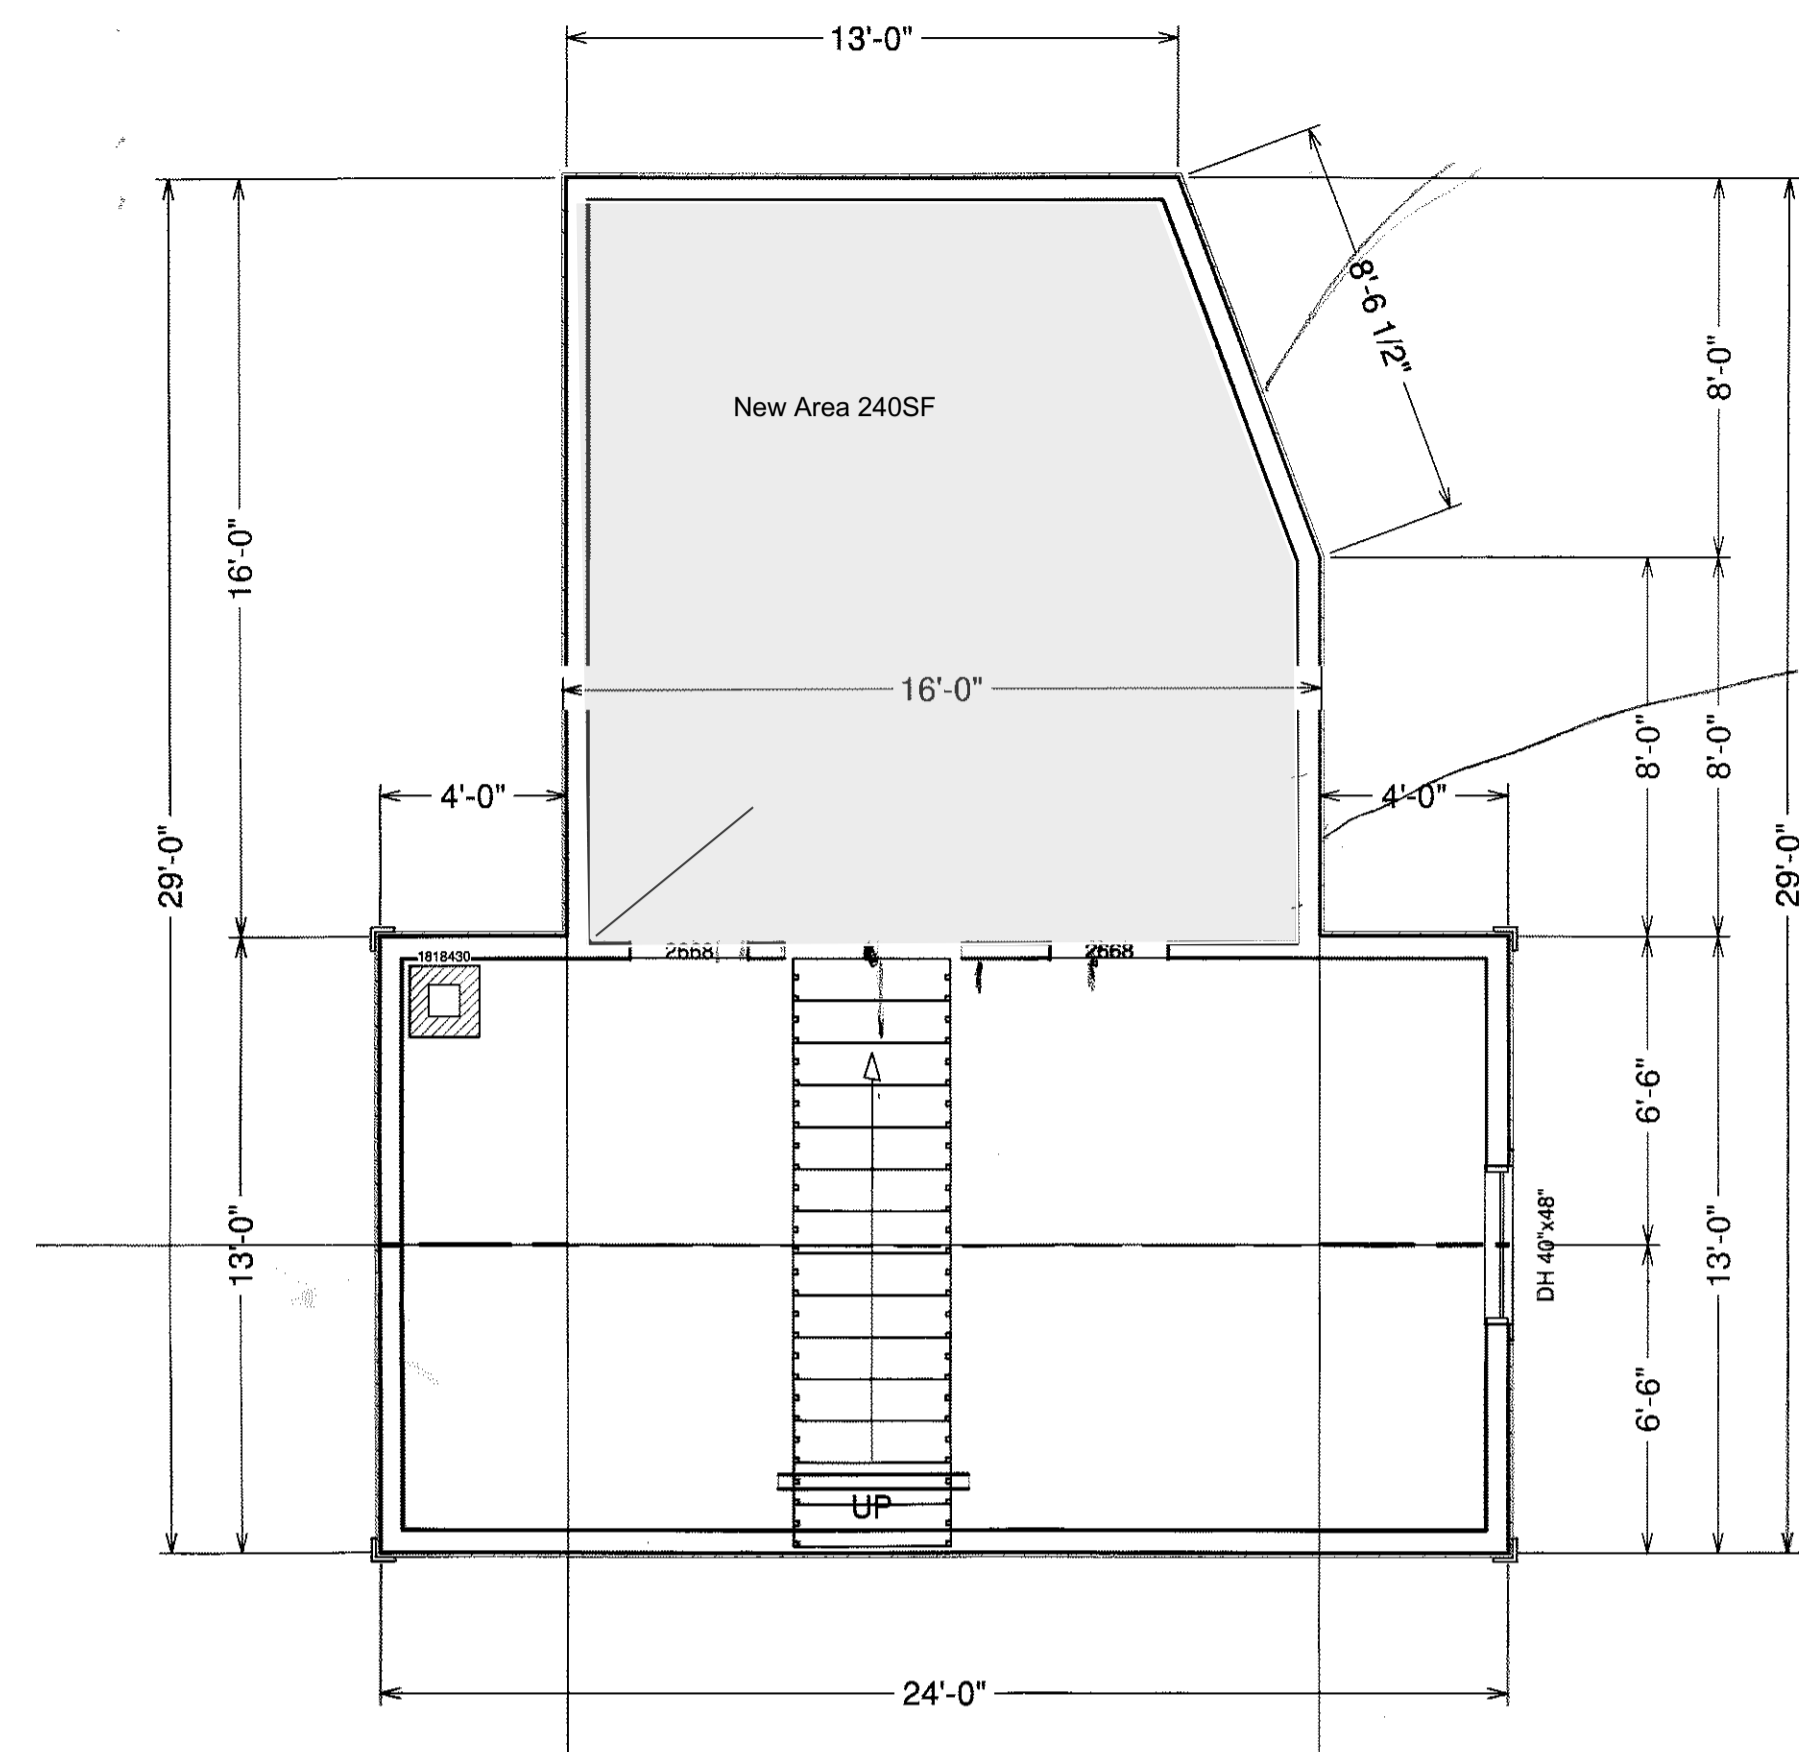

**SECOND FLOOR**  
 8 ft Ceiling  
 556 sq ft Living Area

A

B

C

D