


CITY VIEW LLC
61 UPPER A STREET

2X8 FLOOR JOIST 16" OC
5/4X6 DECKING

TRIPLE 2X8 BEAM
4X6 PT POST ON 12"
CONCRETE TUBES
PINNED TO LEDGE

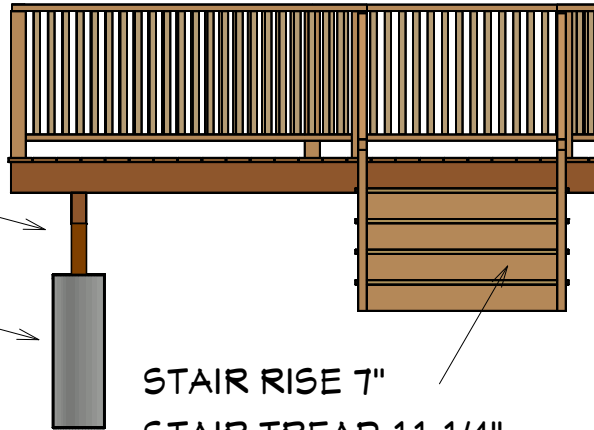

STAIR RISE 7"
STAIR TREAD 11 1/4"

2X8 LEDGER LAGGED TO
BUILDING
2 5/16" X 4" LAGS 16" OC
FLASHING FROM FRAMING TO
BUILDING