

ISLAND AVE.

52'

EXISTING FENCE



LANDING #1 4'X4'

LANDING #2 4'X8'

LANDING #3 4'X7'


LANDING #4 4'X8'

#154

EXISTING DECK TO REMAIN

130'

130'

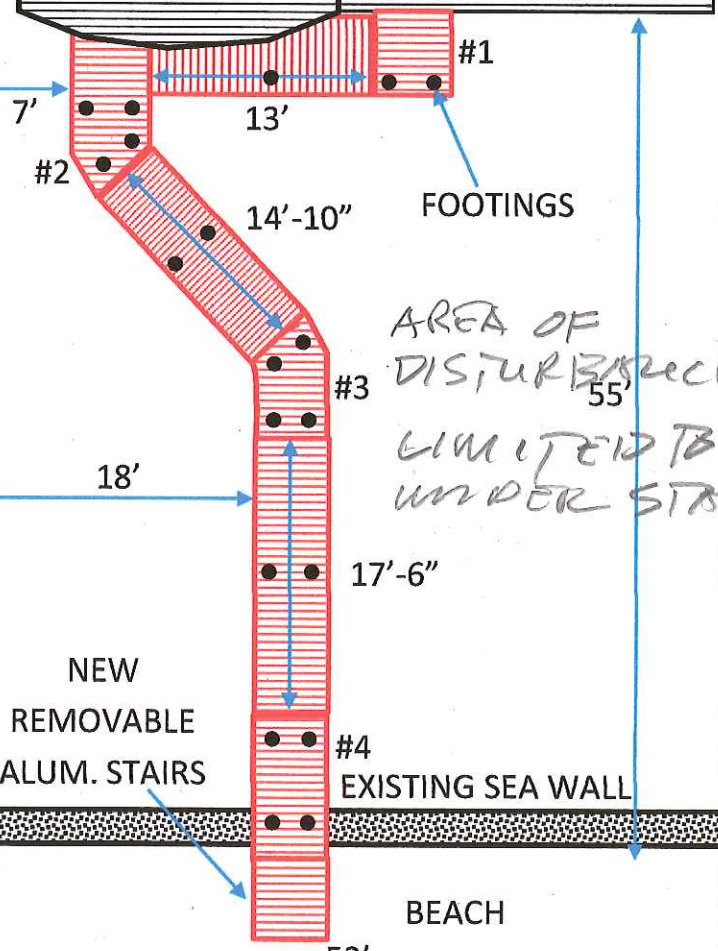

AREA OF DISTURBANCE LIMITED TO UNDER STAIRS.

Main Line Fence

BEACH

52'