
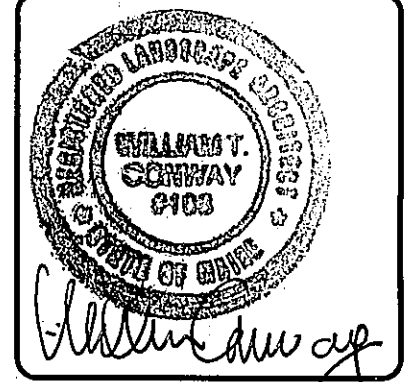


N/F
 THOMAS F. SNYDER
 ANN W. SNYDER
 BK 12687 PG 336

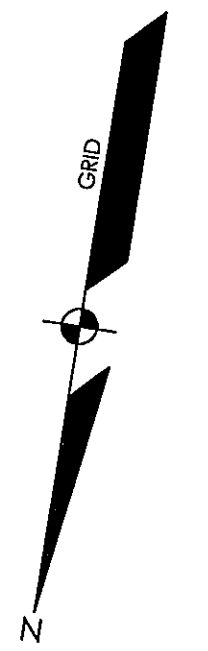

DESIGNED	CHECKED
WTC	WTC
ISSUED FOR PERMITS	
REV: A	DATE: 08-07-14
BY: WTC	STATUS: ISSUED FOR PERMITS

THIS PLAN SHALL NOT BE USED FOR ANY ALTERATIONS, REVISIONS, OR OTHER WORK WITHOUT THE WRITTEN PERMISSION FROM SEBAGO TECHNICS, INC. ANY ALTERATIONS, REVISIONS, OR OTHER WORK SHALL BE AT THE USER'S SOLE RISK AND WITHOUT LIABILITY TO SEBAGO TECHNICS, INC.

SEBAGO
 TECHNICS

WWW.SEBAGOTECHNICS.COM

75 John Roberts Rd. - Suite 1A
 South Portland, ME 04106
 Tel. 207-200-2100


250 Giddard Rd. - Suite B
 Lewiston, ME 04240
 Tel. 207-785-5656

PARTIAL SITE PLAN
 OF:
 ROSE / KERSHAW RESIDENCE
 60 CENTENNIAL STREET
 PEAKS ISLAND, MAINE

FOR:
 PETER ROSE & ALICIA KERSHAW
 95 KRANKIN STREET, APT. 4
 NEW YORK, NY 10013

PROJECT NO.	SCALE
14186	1" = 5'

SHEET 3 OF 7

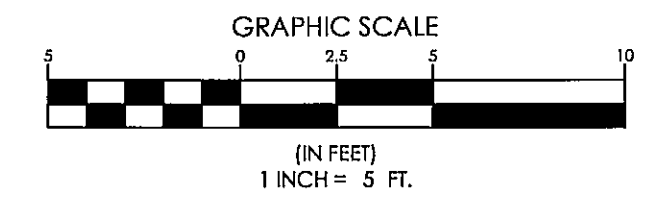

75-FT. TO HIGHEST ANNUAL TIDE ELEV.