


Remage-Healey

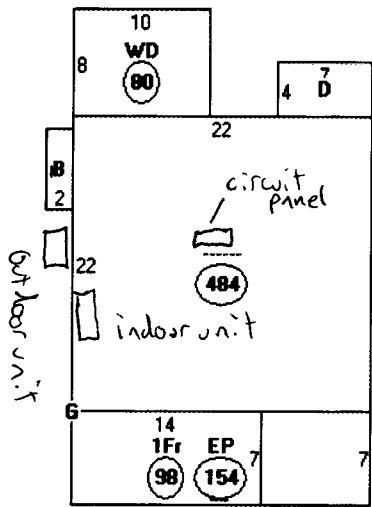

Descriptor/Area

- A: -----
484 sqft
- B: FBAY
12 sqft
- C: WD
80 sqft
- D: EP
28 sqft
- E: EP
154 sqft
- F: 1Fr
98 sqft
- G: RS1
100 sqft