


ROOF
FRAMING

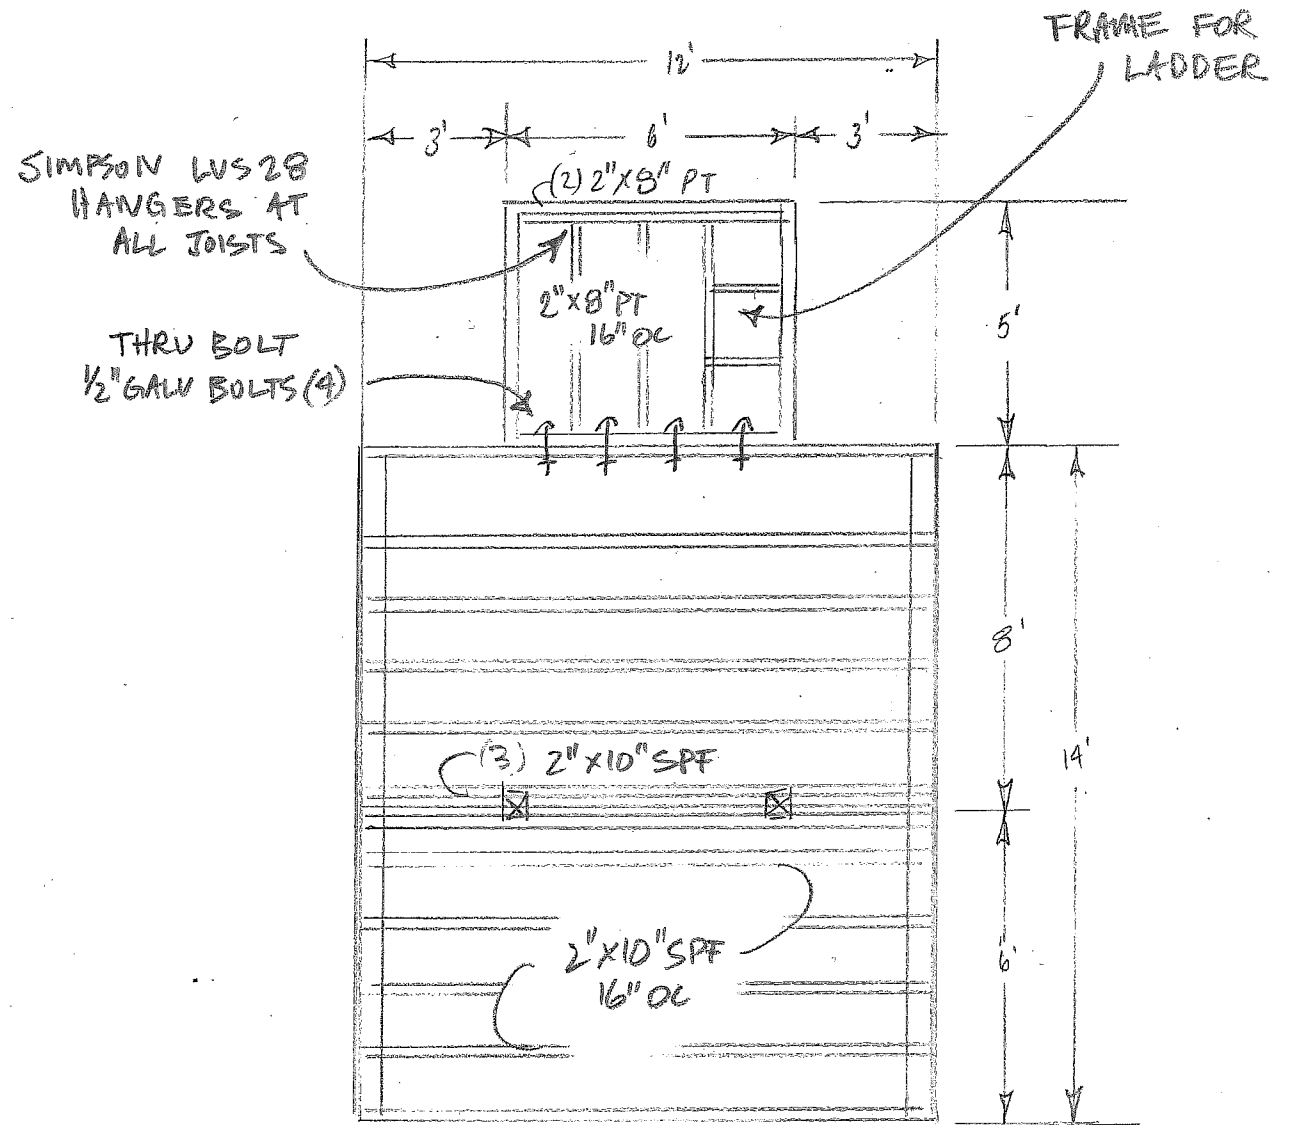

2ND FLOOR
FRAMING

SCALE: 1/4" = 1'