
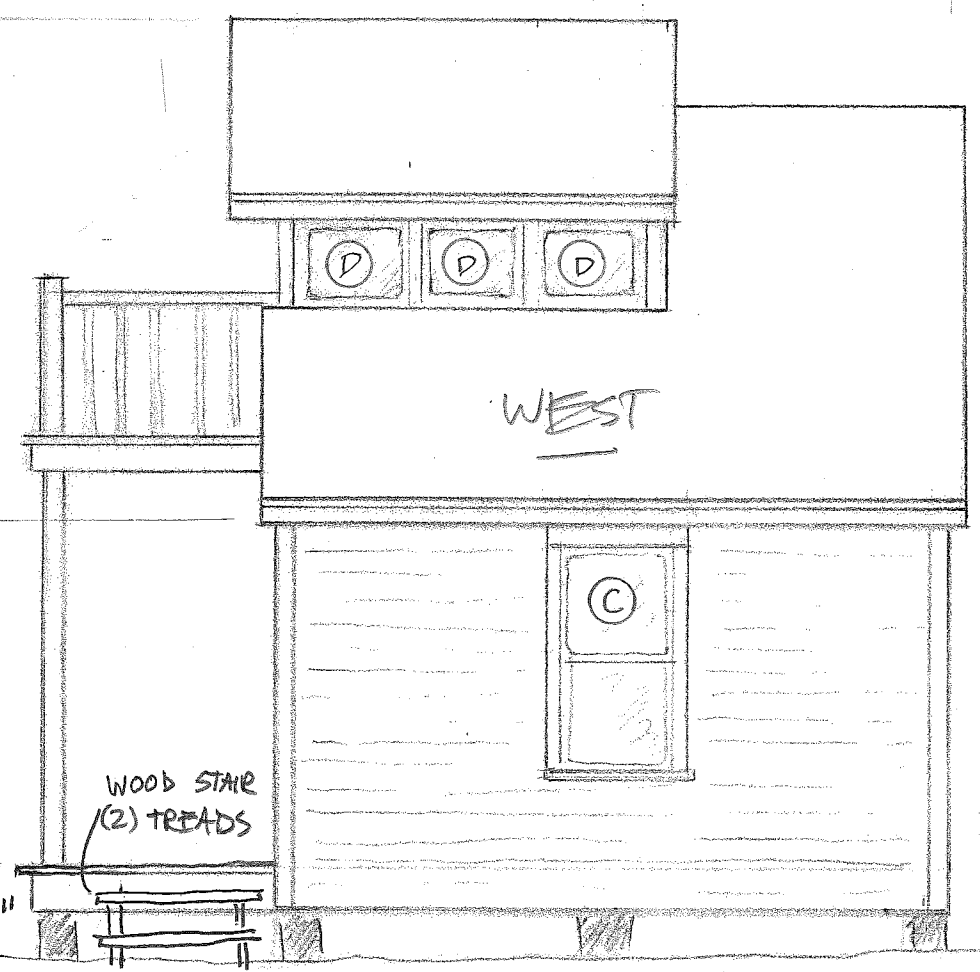


SCALE 1/4" = 1'

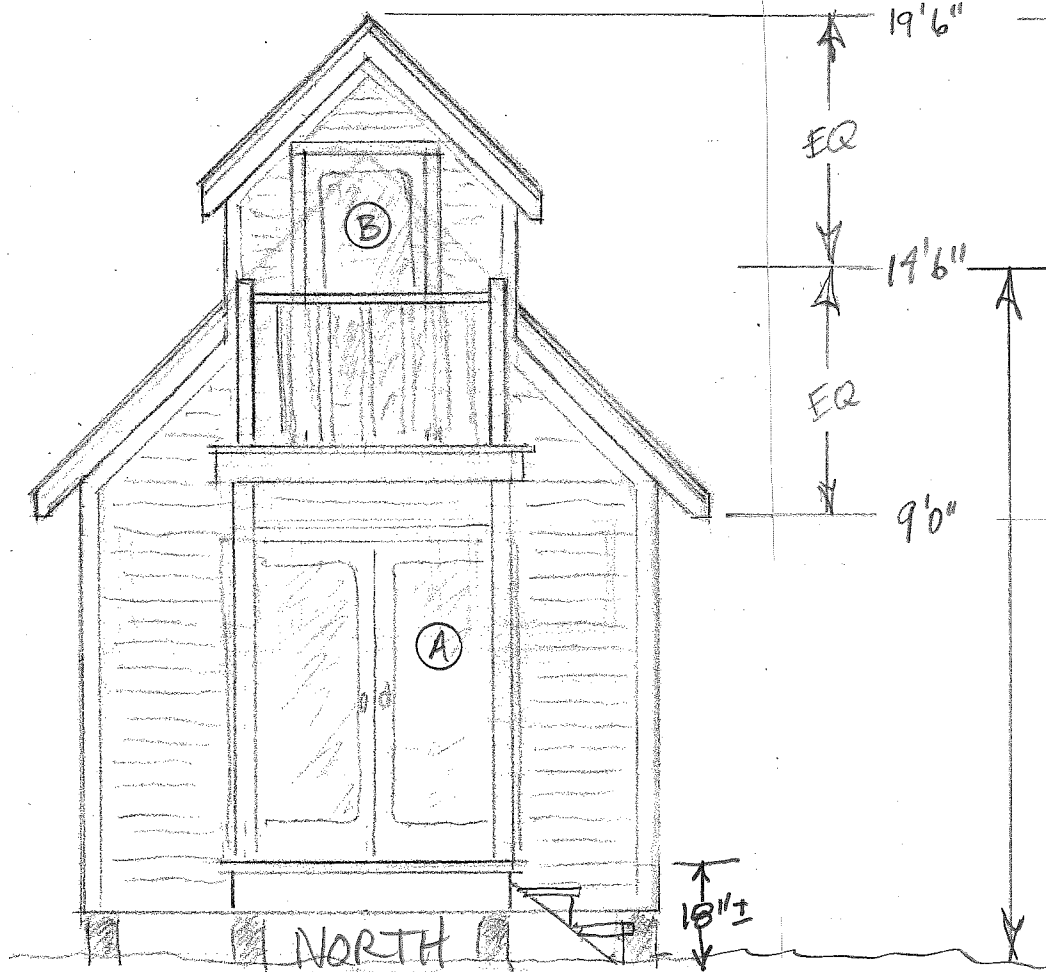

A2 Elevations
54 Central Ave
Peaks Island