


Watson / Sineen

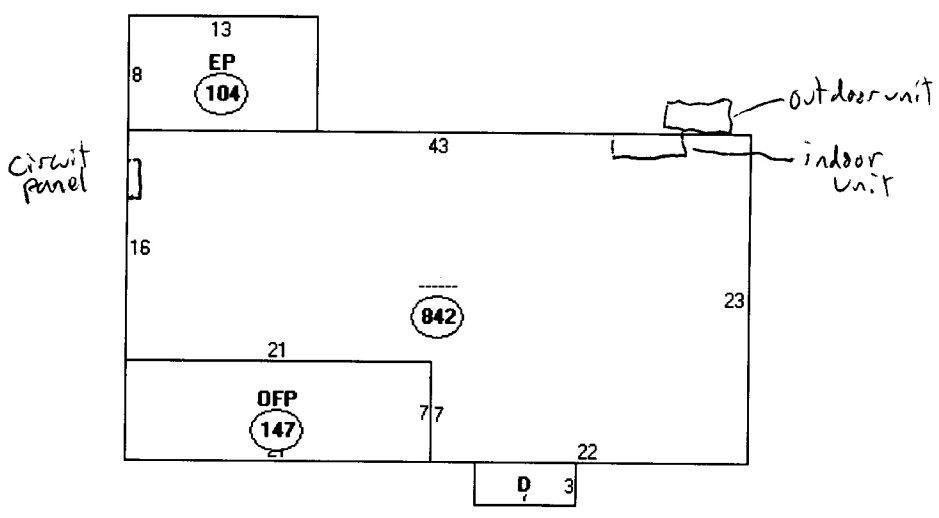

Descriptor/Area

- A: -----
- B: OFP 147 sqft
- C: EP 104 sqft
- D: FBAY/B 21 sqft