



19 May 15

# A5 - ~~A5~~ wall Section Proposed

33 Lyndon Ave  
Peaks Island, ME  
88-B-14-22  
Deborah Jordan

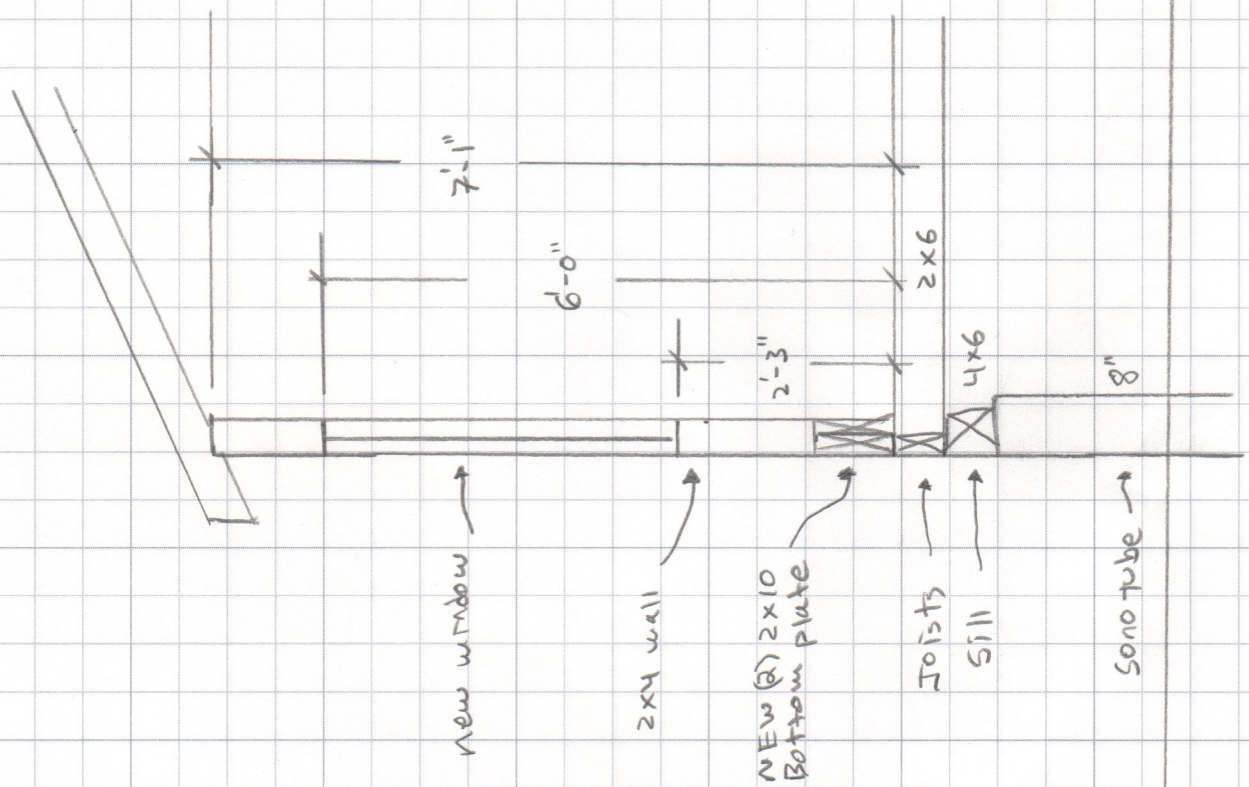

Scale

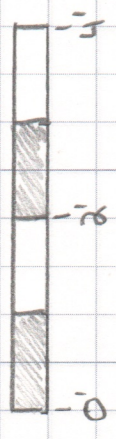

$\frac{1}{2}$  inch = 1 Foot