




WWW.ShedHappens.com-----email Mike@Shedhappens.com-----207-892-3636
 509 Warren Ave Portland, ME ---- 730 Portland Road Saco, ME ---- 1042 Chadbourne Road Standish, ME

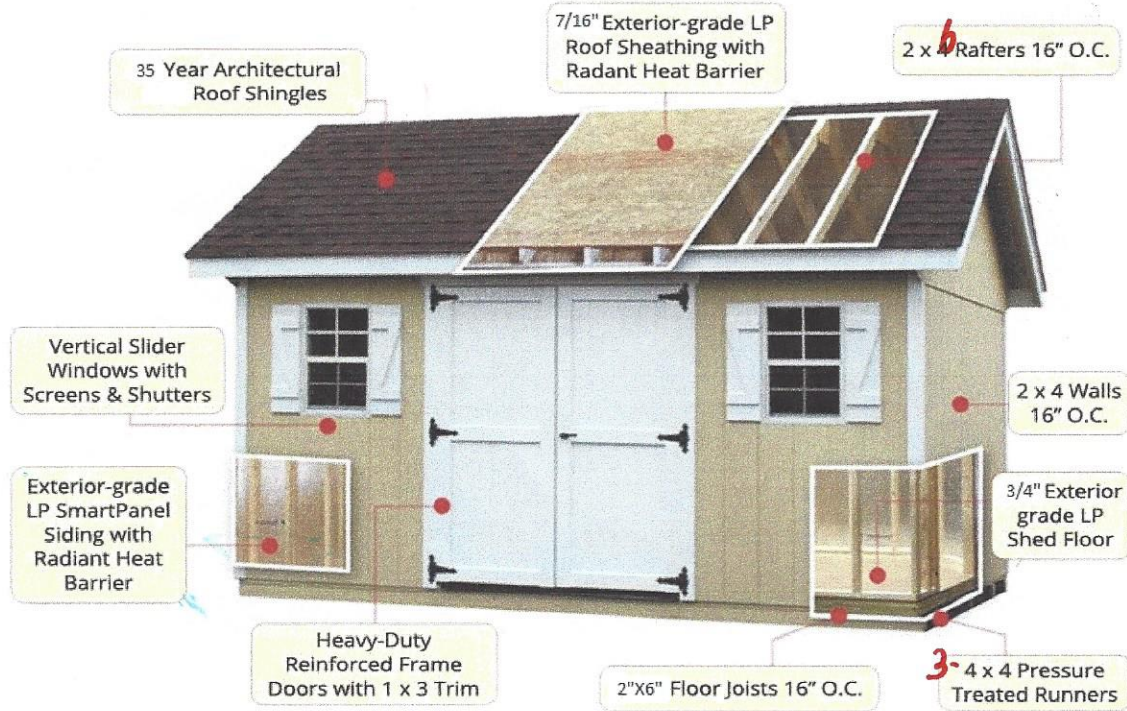

Shed Happens, Inc. shed specifications

3 - 4"x4" Pressure Treated 1 CENTERED - 2 ON OUTSIDES

~~2"X4"X6' and 8' Pressure Treated Floor Joists and Plates~~

2"X6"x10'+ Pressure Treated Floor joists and plates

3/4" LP Shed Shed Prostruct Tongue and Groove flooring

~~Metal~~ wall bracing in all pine sided sheds

2"X4" rafters spaced 16" On center

7/16" LP roof and wall sheathing

35 Years architectural asphalt roof shingles

Aluminum drip edge on all rakes and eaves

Heavy duty black door hinges

8"X8" Aluminum gable vents or ridge vent

DOUBLE 2X4 HEADERS ON WINDOWS
1-JACK STUD EACH SIDE
1-WALL STUD