



11 LUTHER STREET
PEAKS ISLAND, ME 04108
207-332-1421

DATE	NOTES
2016.05.09	
	REVISED

PROJECT
Mantsch Residence
0 Central Ave. (Park Ave.)
Peaks Island, ME
04108


A3

PROPOSED
FLOOR PLANS

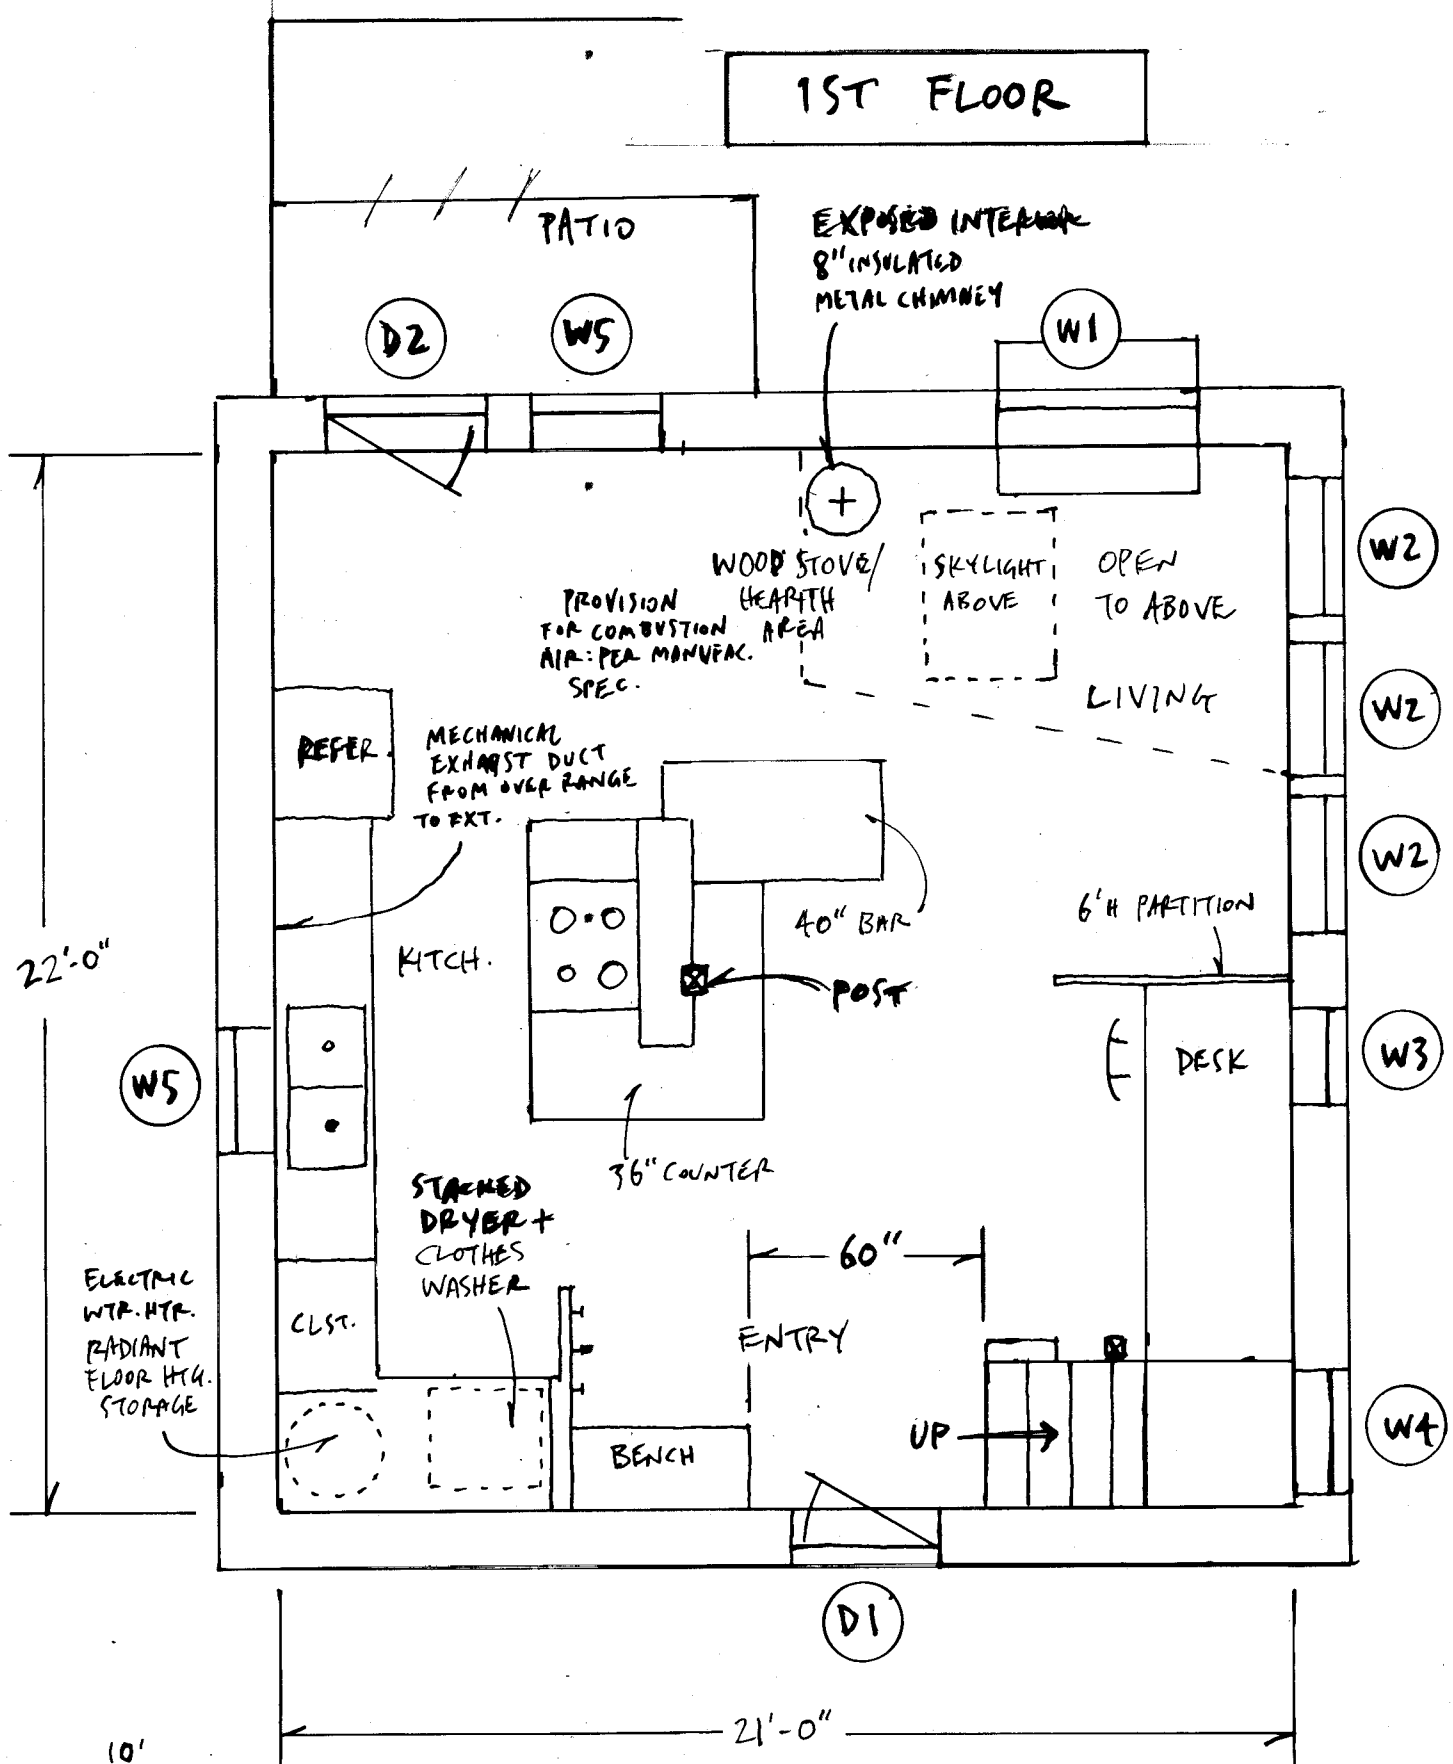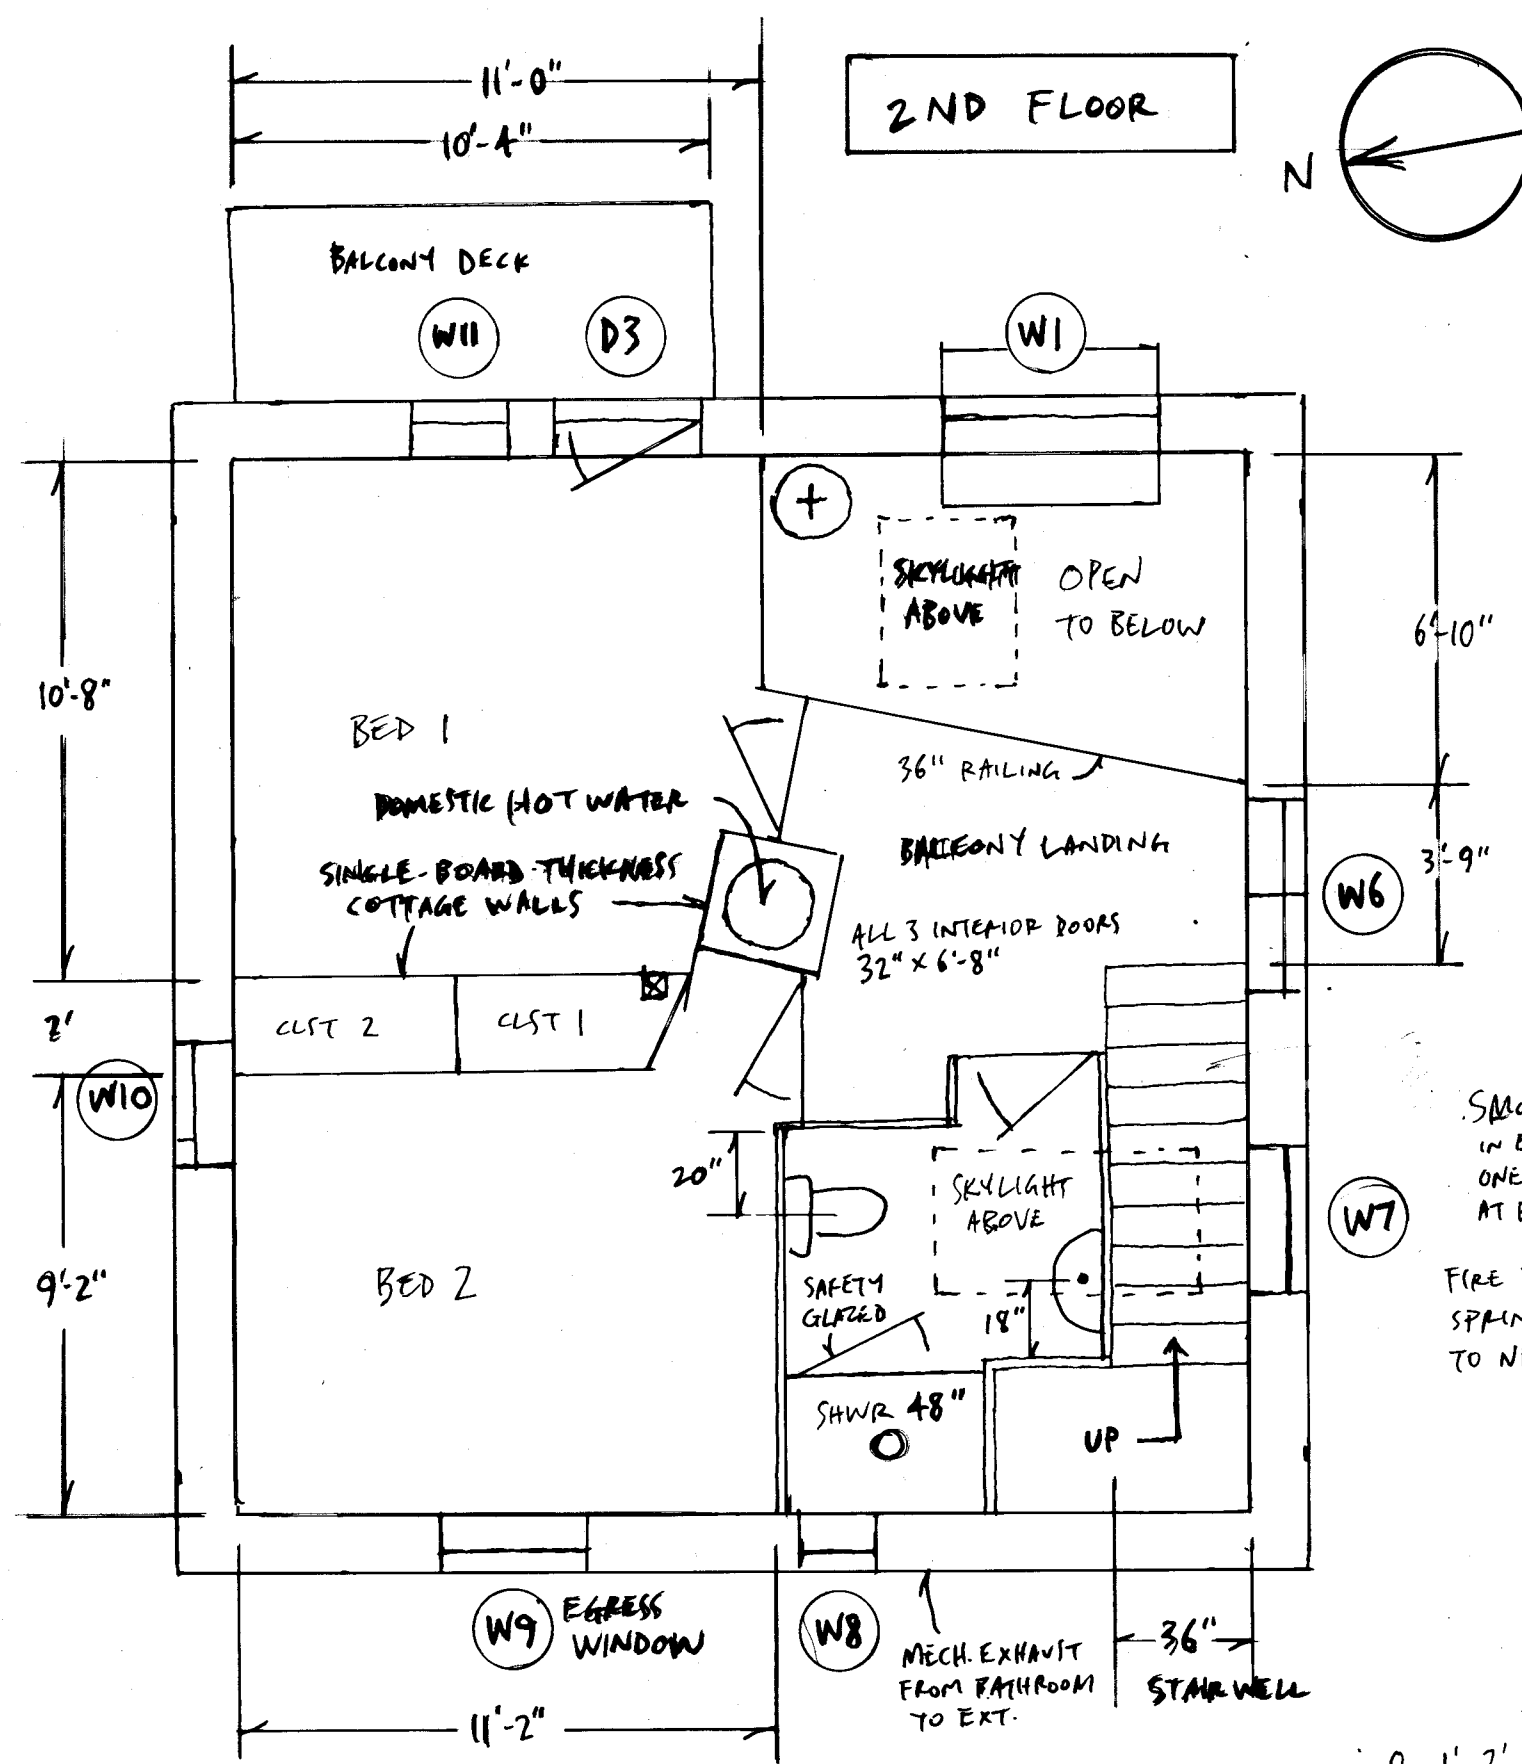

SMOKE ALARMS:
IN EACH ROOM.
ONE CO. DETECTOR
AT EACH LEVEL.

FIRE PROTECTION
SPRINKLER SYSTEM
TO NFPA CODE

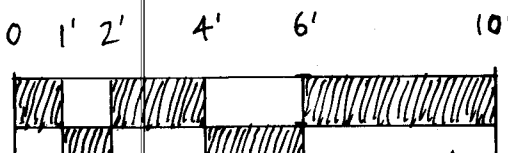

11.16.16 SPACE FLOOR PLAN - V.4-1'