




11 LUTHER STREET
 PEAKS ISLAND, ME 04108
 207-332-1421

DATE	NOTES
2016.05.09	
REVISED	

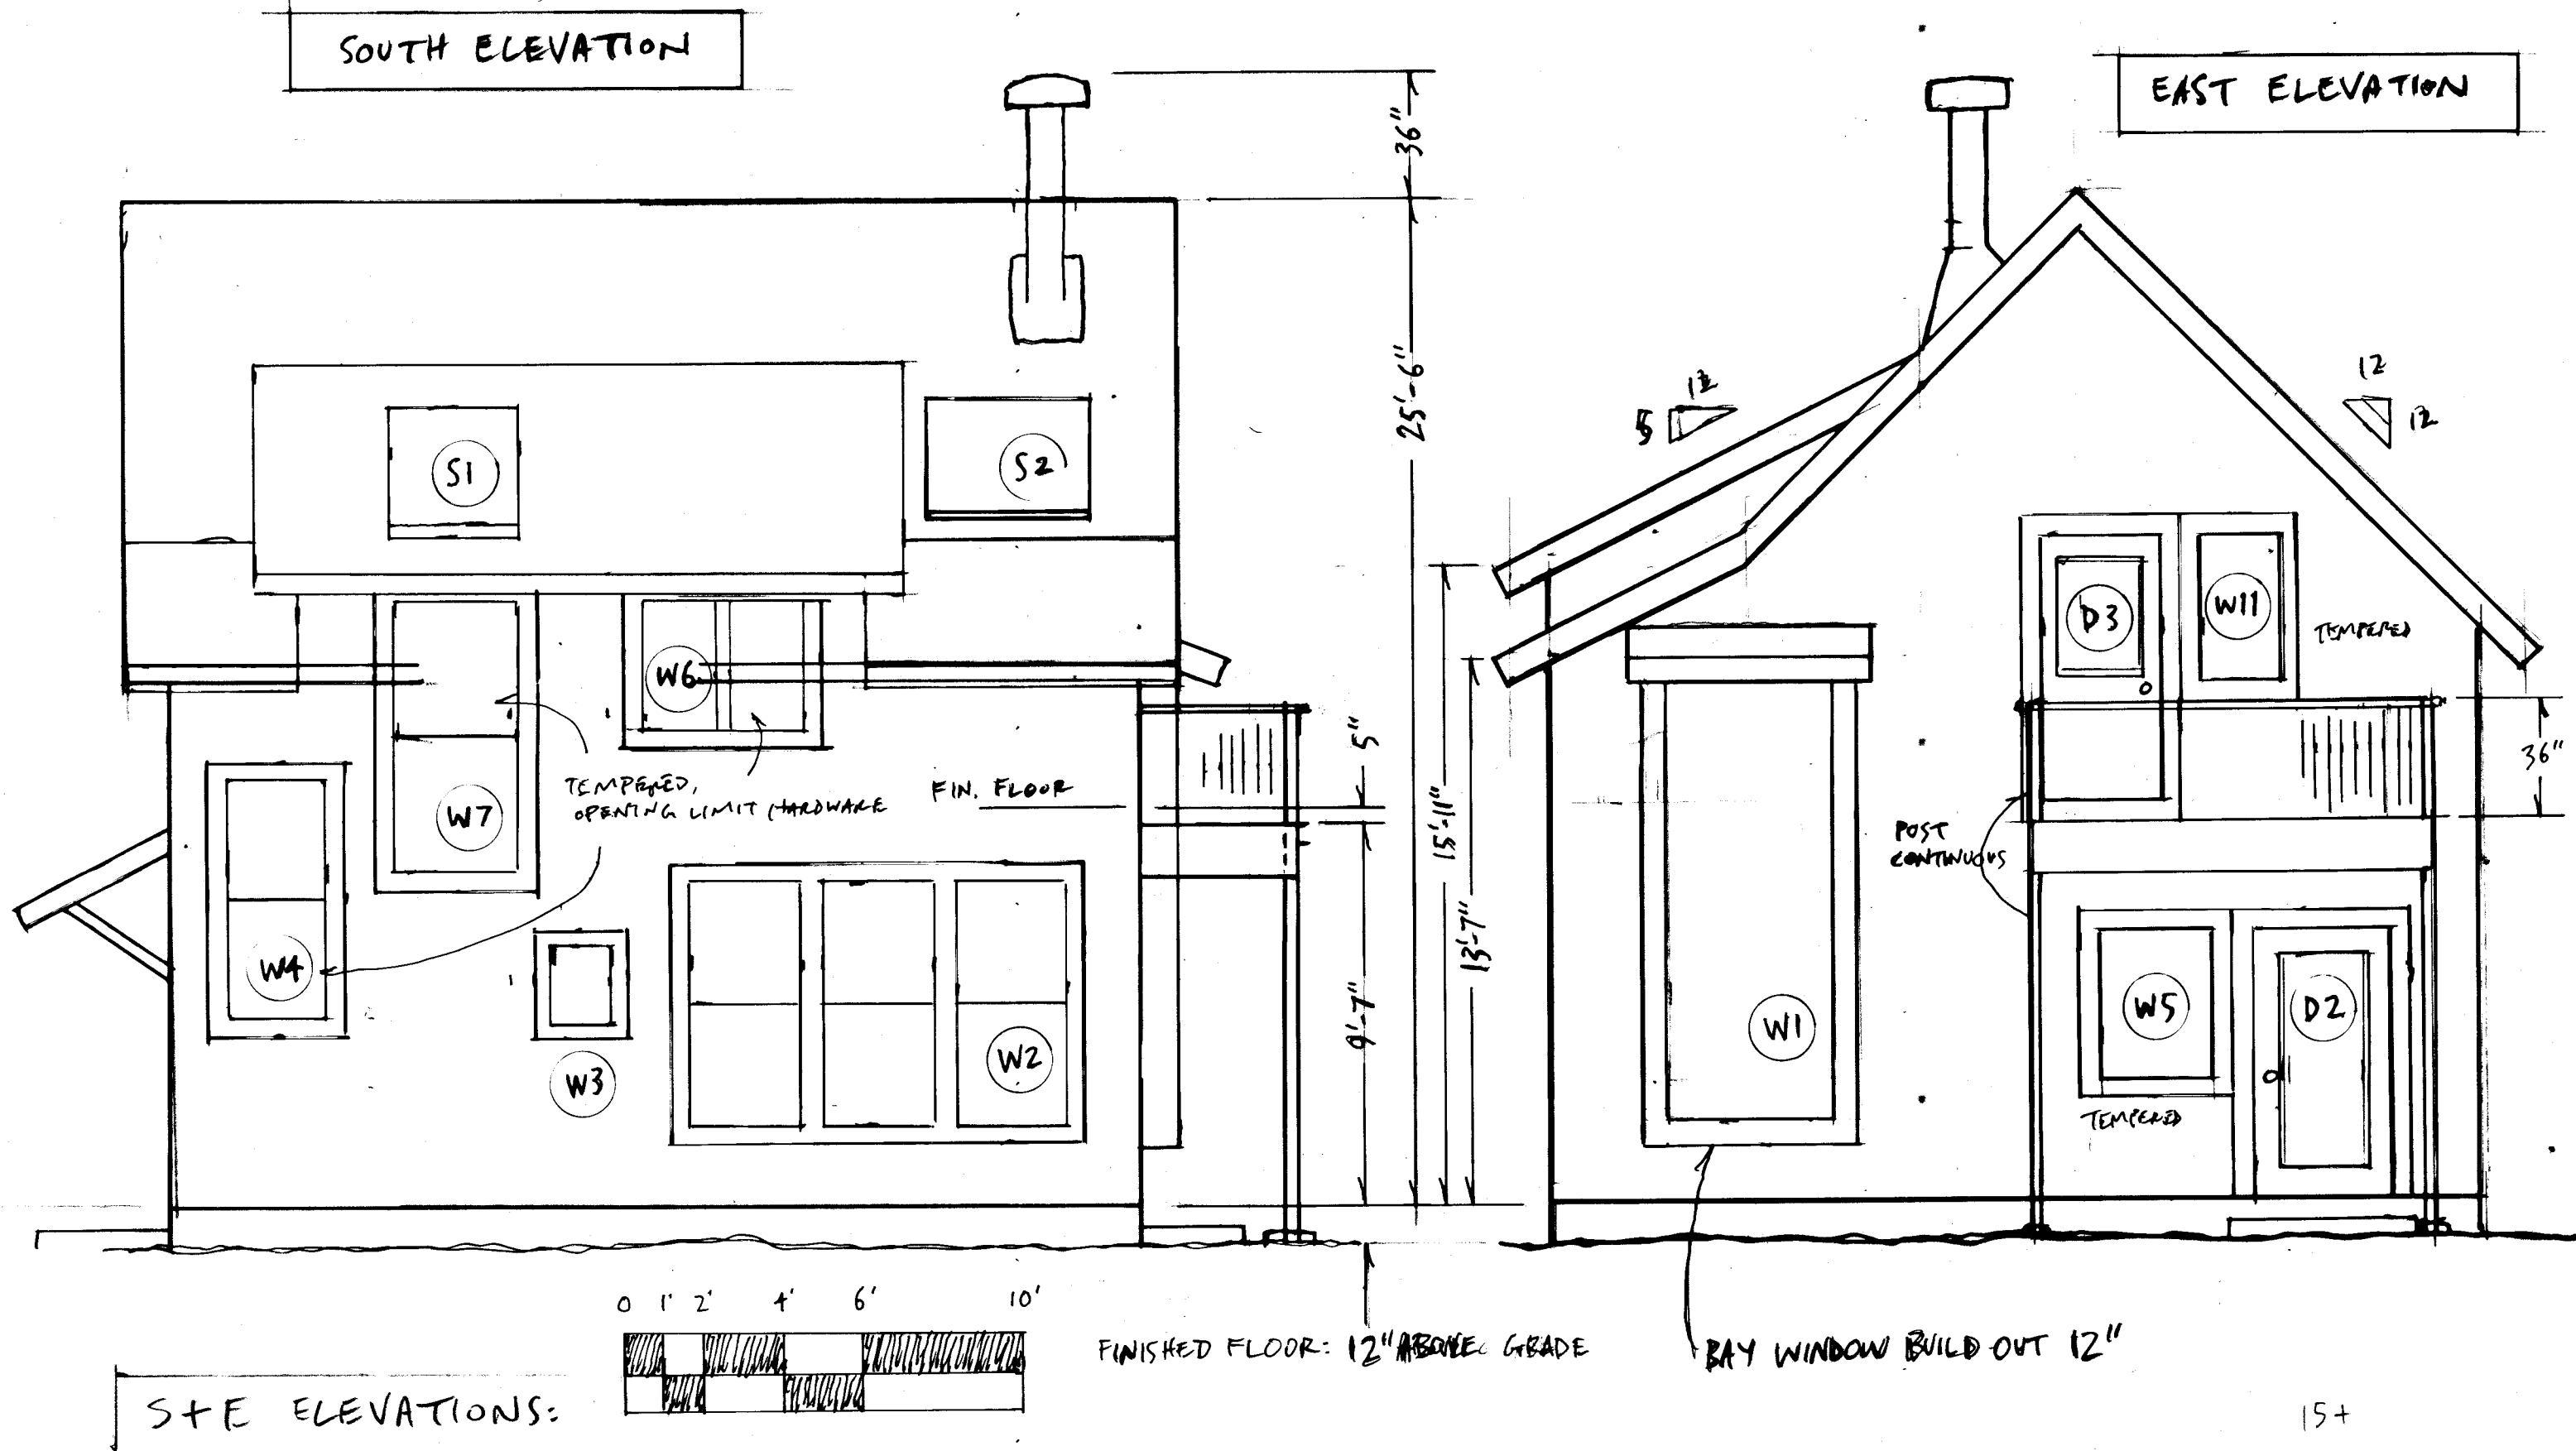

PROJECT
Mantsch Residence
0 Central Ave. (Park Ave.)
Peaks Island, ME
04108

A4

PROPOSED
 ELEVATIONS